




**SITE PLAN  
200 SCALE**  
SWEENEY PROPERTIES MASTER PLAN

MPE INC.  
P.O. BOX 2429  
PARK CITY, UT 84060  
(801) 649-7077

REVISED 12-10-86 TO REFLECT 10-16-86 APPROVAL  
REVISED 2-4-88 TO REFLECT 10-14-87 APPROVAL  
SCALE : 1" = 200'  
CONTOUR INTERVAL : 10'  
PHOTO DATE : 11-5-82

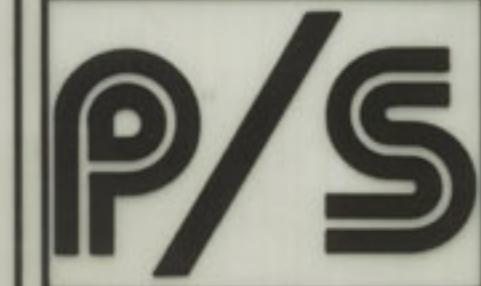

**SWEENEY PROPERTIES  
200 SCALE SITE PLAN**

P/S ASSOCIATES, INC.  
Engineers and Surveyors  
Salt Lake City, Utah

DRAWN BY DJF/PAH/JLS DATE 5-10-85  
JOB NUMBER 203 APPROVED BY \_\_\_\_\_  
CHECKED BY \_\_\_\_\_ FILE NO. \_\_\_\_\_

**SHEET NO.  
2**



REVISED 12-10-86 TO REFLECT 10-16-86 APPROVAL  
REVISED 2-4-88 TO REFLECT 10-14-87 APPROVAL

**NE SITE WITH  
BOUNDARIES - 100 SCALE**  
SWEENEY PROPERTIES MASTER PLAN  
(801) 649-7077

Orthophotography & Topography Compiled By Photogrammetric Methods, AERO-GRAPHICS, INC., SALT LAKE CITY, UTAH - 83147

MPE INC.  
P.O. BOX 2429  
PARK CITY, UT 84060  
(801) 649-7077

SCALE: 1"=100'  
CONTOUR INTERVAL: 5'  
PHOTO DATE: 11-5-82



**SWEENEY PROPERTIES**  
100 SCALE SITE PLAN  
with BOUNDARIES  
P/S ASSOCIATES, INC.  
Engineers and Surveyors  
Salt Lake City, Utah  
DRAWN BY P/S/JLS  
JOB NUMBER 205  
APPROVED BY \_\_\_\_\_  
CHECKED BY \_\_\_\_\_  
FILE NO. \_\_\_\_\_

SHEET NO.  
**4**



# **SE SITE WITH BOUNDARIES - 100 SCALE**

**SWEENEY PROPERTIES MASTER PLAN**

**MPE INC.  
P.O. BOX 2429  
PARK CITY, UT 84060  
(801) 649-7077**

REVISED 12-10-86 TO REFLECT 10-16-86 APPROVAL  
REVISED 2-4-88 TO REFLECT 10-14-87 APPROVAL

SCALE: 1"=100'  
CONTOUR INTERVAL: 5'  
PHOTO DATE: 11-5-82



**SWEENEY PROPERTIES  
100 SCALE SITE PLAN  
with BOUNDARIES**

P/S ASSOCIATES, INC. DRAWN BY PS/J.L.S. DATE 5-10-85  
Engineers and Surveyors JOB NUMBER 205 APPROVED BY \_\_\_\_\_  
Salt Lake City, Utah CHECKED BY \_\_\_\_\_ FILE NO. IA \_\_\_\_\_

SHEET NO.  
5



**SW SITE WITH  
BOUNDARIES - 100 SCALE**  
SWEENEY PROPERTIES MASTER PLAN

MPE INC.  
P.O. BOX 2429  
PARK CITY, UT 84060  
(801) 649-7077

Orthophotography & Topography Compiled By Photogrammetric Methods, AERO-GRAFICS, INC., SALT LAKE CITY, UTAH - 83147

TO SHEET 2  
REVISED 7-1-86 PJS




SCALE: 1"=100'  
CONTOUR INTERVAL: 5'  
PHOTO DATE: 11-5-82

**SWEENEY PROPERTIES  
100 SCALE SITE PLAN  
with BOUNDARIES**

P/S ASSOCIATES, INC. DRAWN BY PJS DATE 5-10-85  
Engineers and Surveyors JOB NUMBER 205 APPROVED BY \_\_\_\_\_  
Salt Lake City, Utah CHECKED BY \_\_\_\_\_ FILE NO. \_\_\_\_\_

**SHEET NO.  
6**

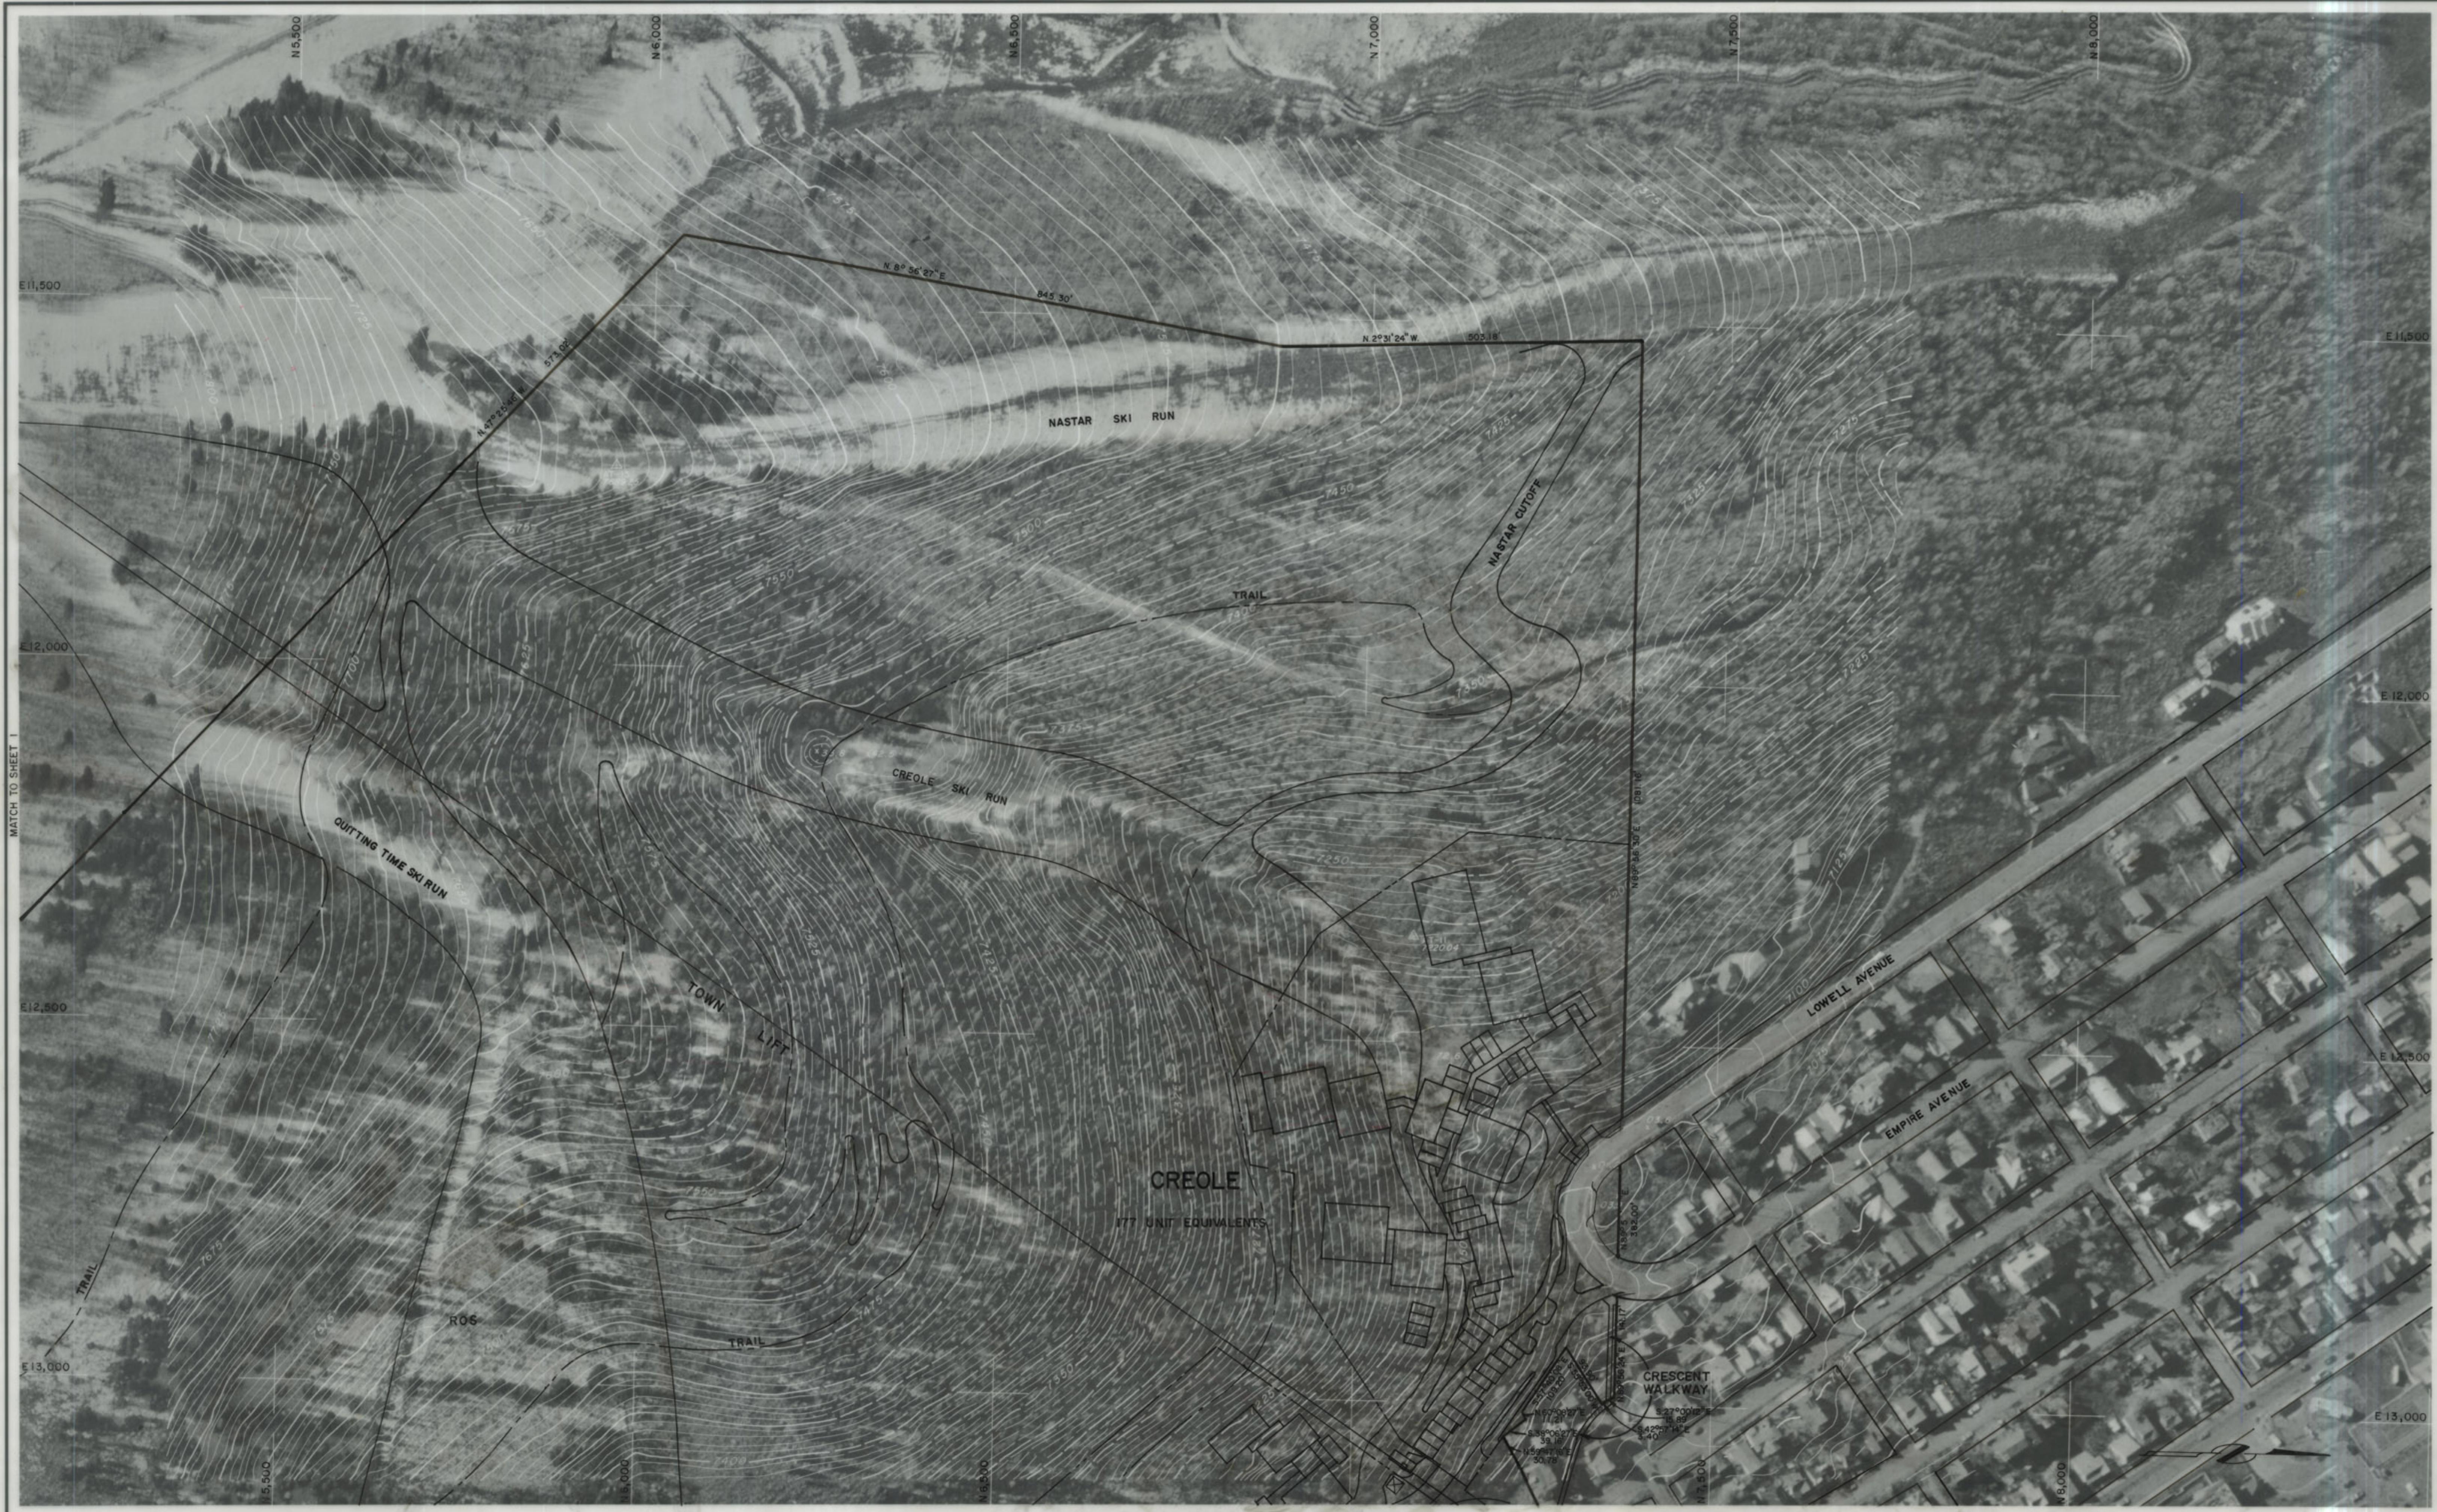

**NW SITE WITH  
BOUNDARIES - 100 SCALE**

SWEENEY PROPERTIES MASTER PLAN

MPE INC.  
P.O. BOX 2429  
PARK CITY, UT 84060  
(801) 649-7077

REVISED 12-10-86 TO REFLECT 10-16-86 APPROVAL  
REVISED 2-4-88 TO REFLECT 10-14-87 APPROVAL

SCALE: 1"=100'  
CONTOUR INTERVAL: 5'  
PHOTO DATE: 11-5-82



**SWEENEY PROPERTIES**  
100 SCALE SITE PLAN  
with BOUNDARIES

P/S ASSOCIATES, INC.  
Engineers and Surveyors  
Salt Lake City, Utah  
DRAWN BY P/S / JLS  
DATE 5-10-85  
JOB NUMBER 205  
APPROVED BY \_\_\_\_\_  
CHECKED BY \_\_\_\_\_  
FILE NO. \_\_\_\_\_

SHEET NO.  
**7**



Orthophotography & Topography Compiled By Photogrammetric Methods, AERO-GRAFICS, INC., SALT LAKE CITY, UTAH-84595

**P/S**



**SWEENEY PROPERTIES  
50 SCALE SITE PLAN  
& GRADING**

SHEET NO.

**P/S ASSOCIATES, INC.**  
Engineers and Surveyors  
Salt Lake City, Utah

DRAWN BY P/S/JLS DATE 5-10-85  
JOB NUMBER 205 APPROVED BY \_\_\_\_\_  
CHECKED BY \_\_\_\_\_ FILE NO. \_\_\_\_\_

REVISED 2-4-88 TO REFLECT 10-14-87 APPROVAL

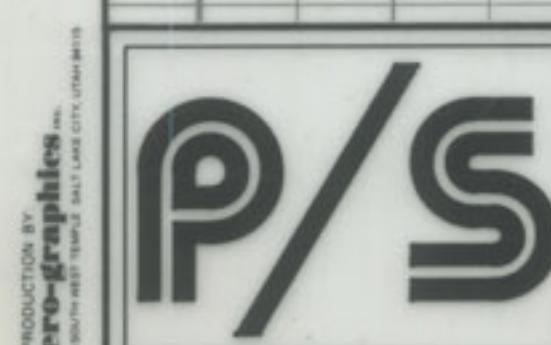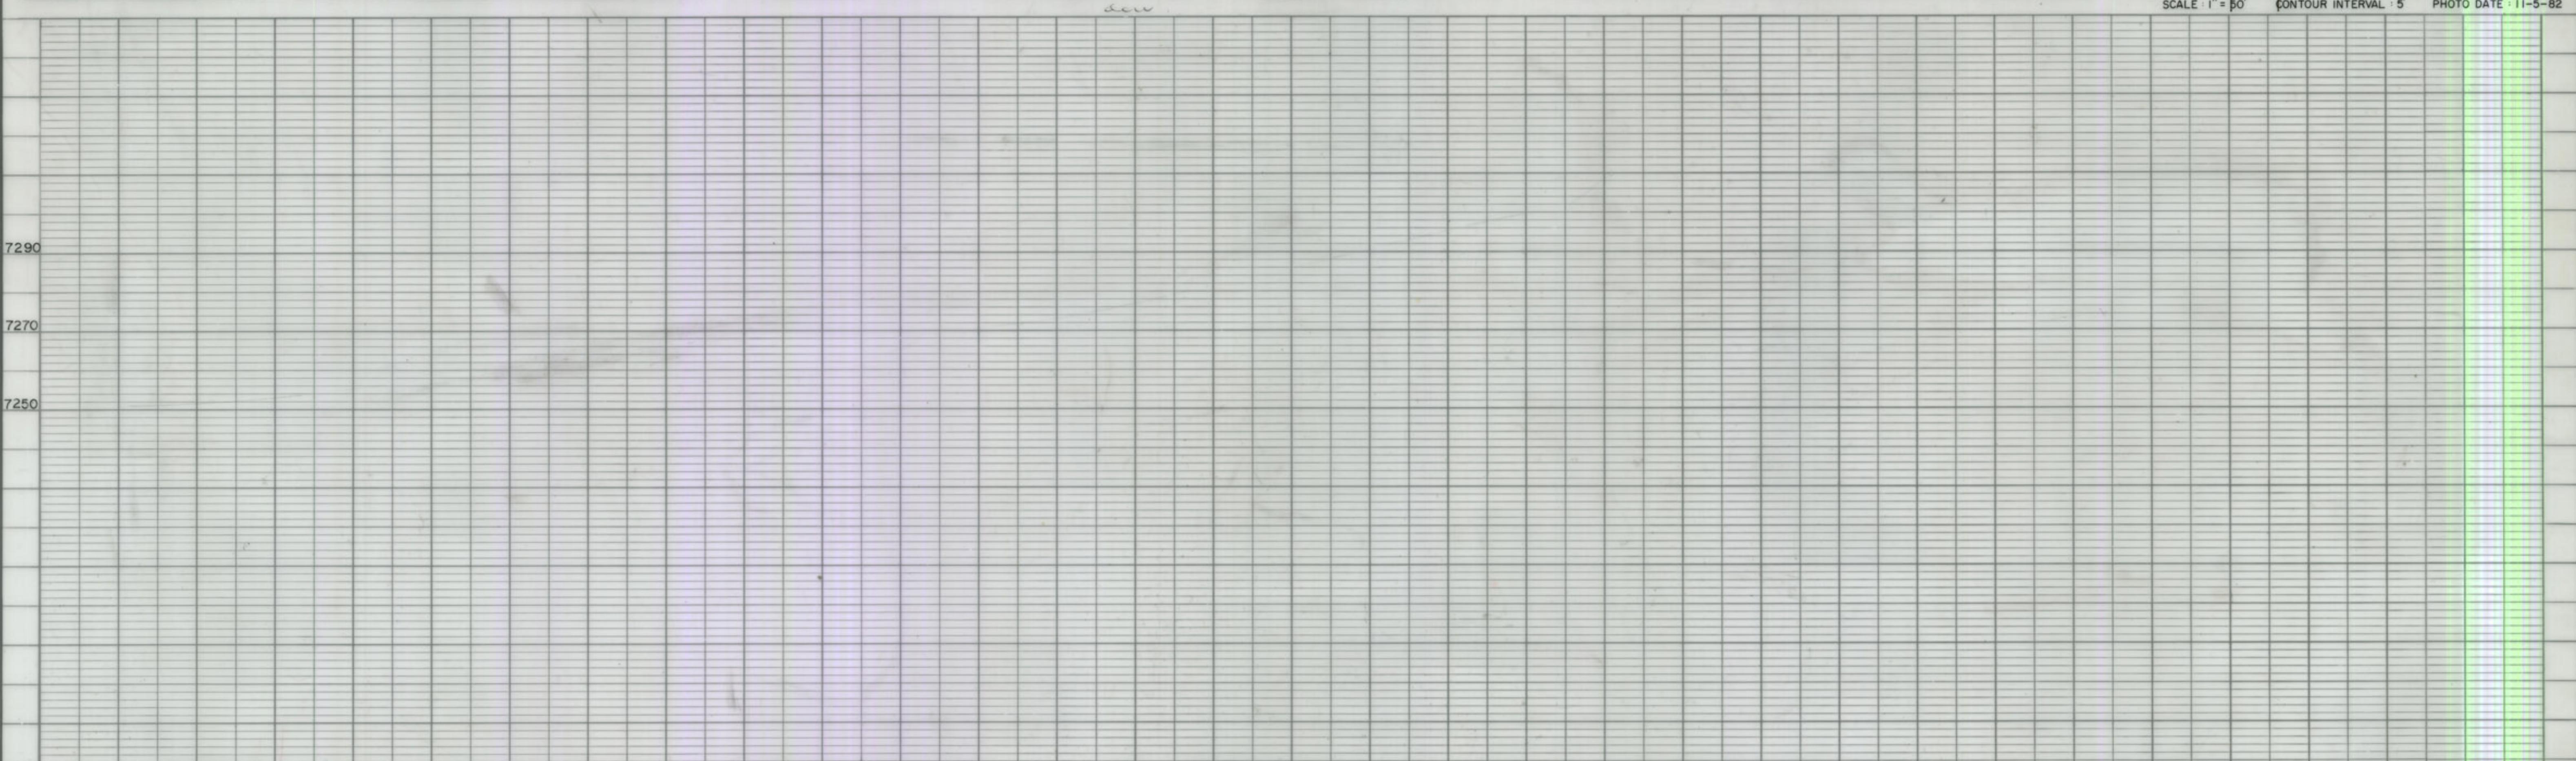

P/S ASSOCIATES, INC.  
ENGINEERS AND SURVEYORS  
852 SOUTH WEST TEMPLE  
SALT LAKE CITY, UTAH 84101  
PHONE (801) 532-7881

DESIGNED BY **JAMES L. STEVENS** DRAWN BY **JAMES L. STEVENS**  
DATE **5-10-85** DATE **5-10-85**  
CHECKED BY  CHECKED BY   
APPROVAL RECOMMENDED BY **PROJECT ENGINEER / SURVEYOR**  
APPROVED


SEAL

PROJECT NAME **SWEENEY PROPERTIES**  
ADDRESS   
CITY OF **PARK CITY** COUNTY OF **SUMMIT** STATE OF **UTAH**  
CLIENT NAME

NO	REVISIONS	BY	DATE
1	REDESIGN	PJS	6-19-86
2	AS APPROVAL 10-16-86	PJS	12-19-86
3	REVISED TO REFLECT 10-14-87 APP.	JLS	2-4-88

**50 SCALE SITE PLAN  
& GRADING**


PROJECT NO. **P/S**  
SHEET NO. **9 OF 30**

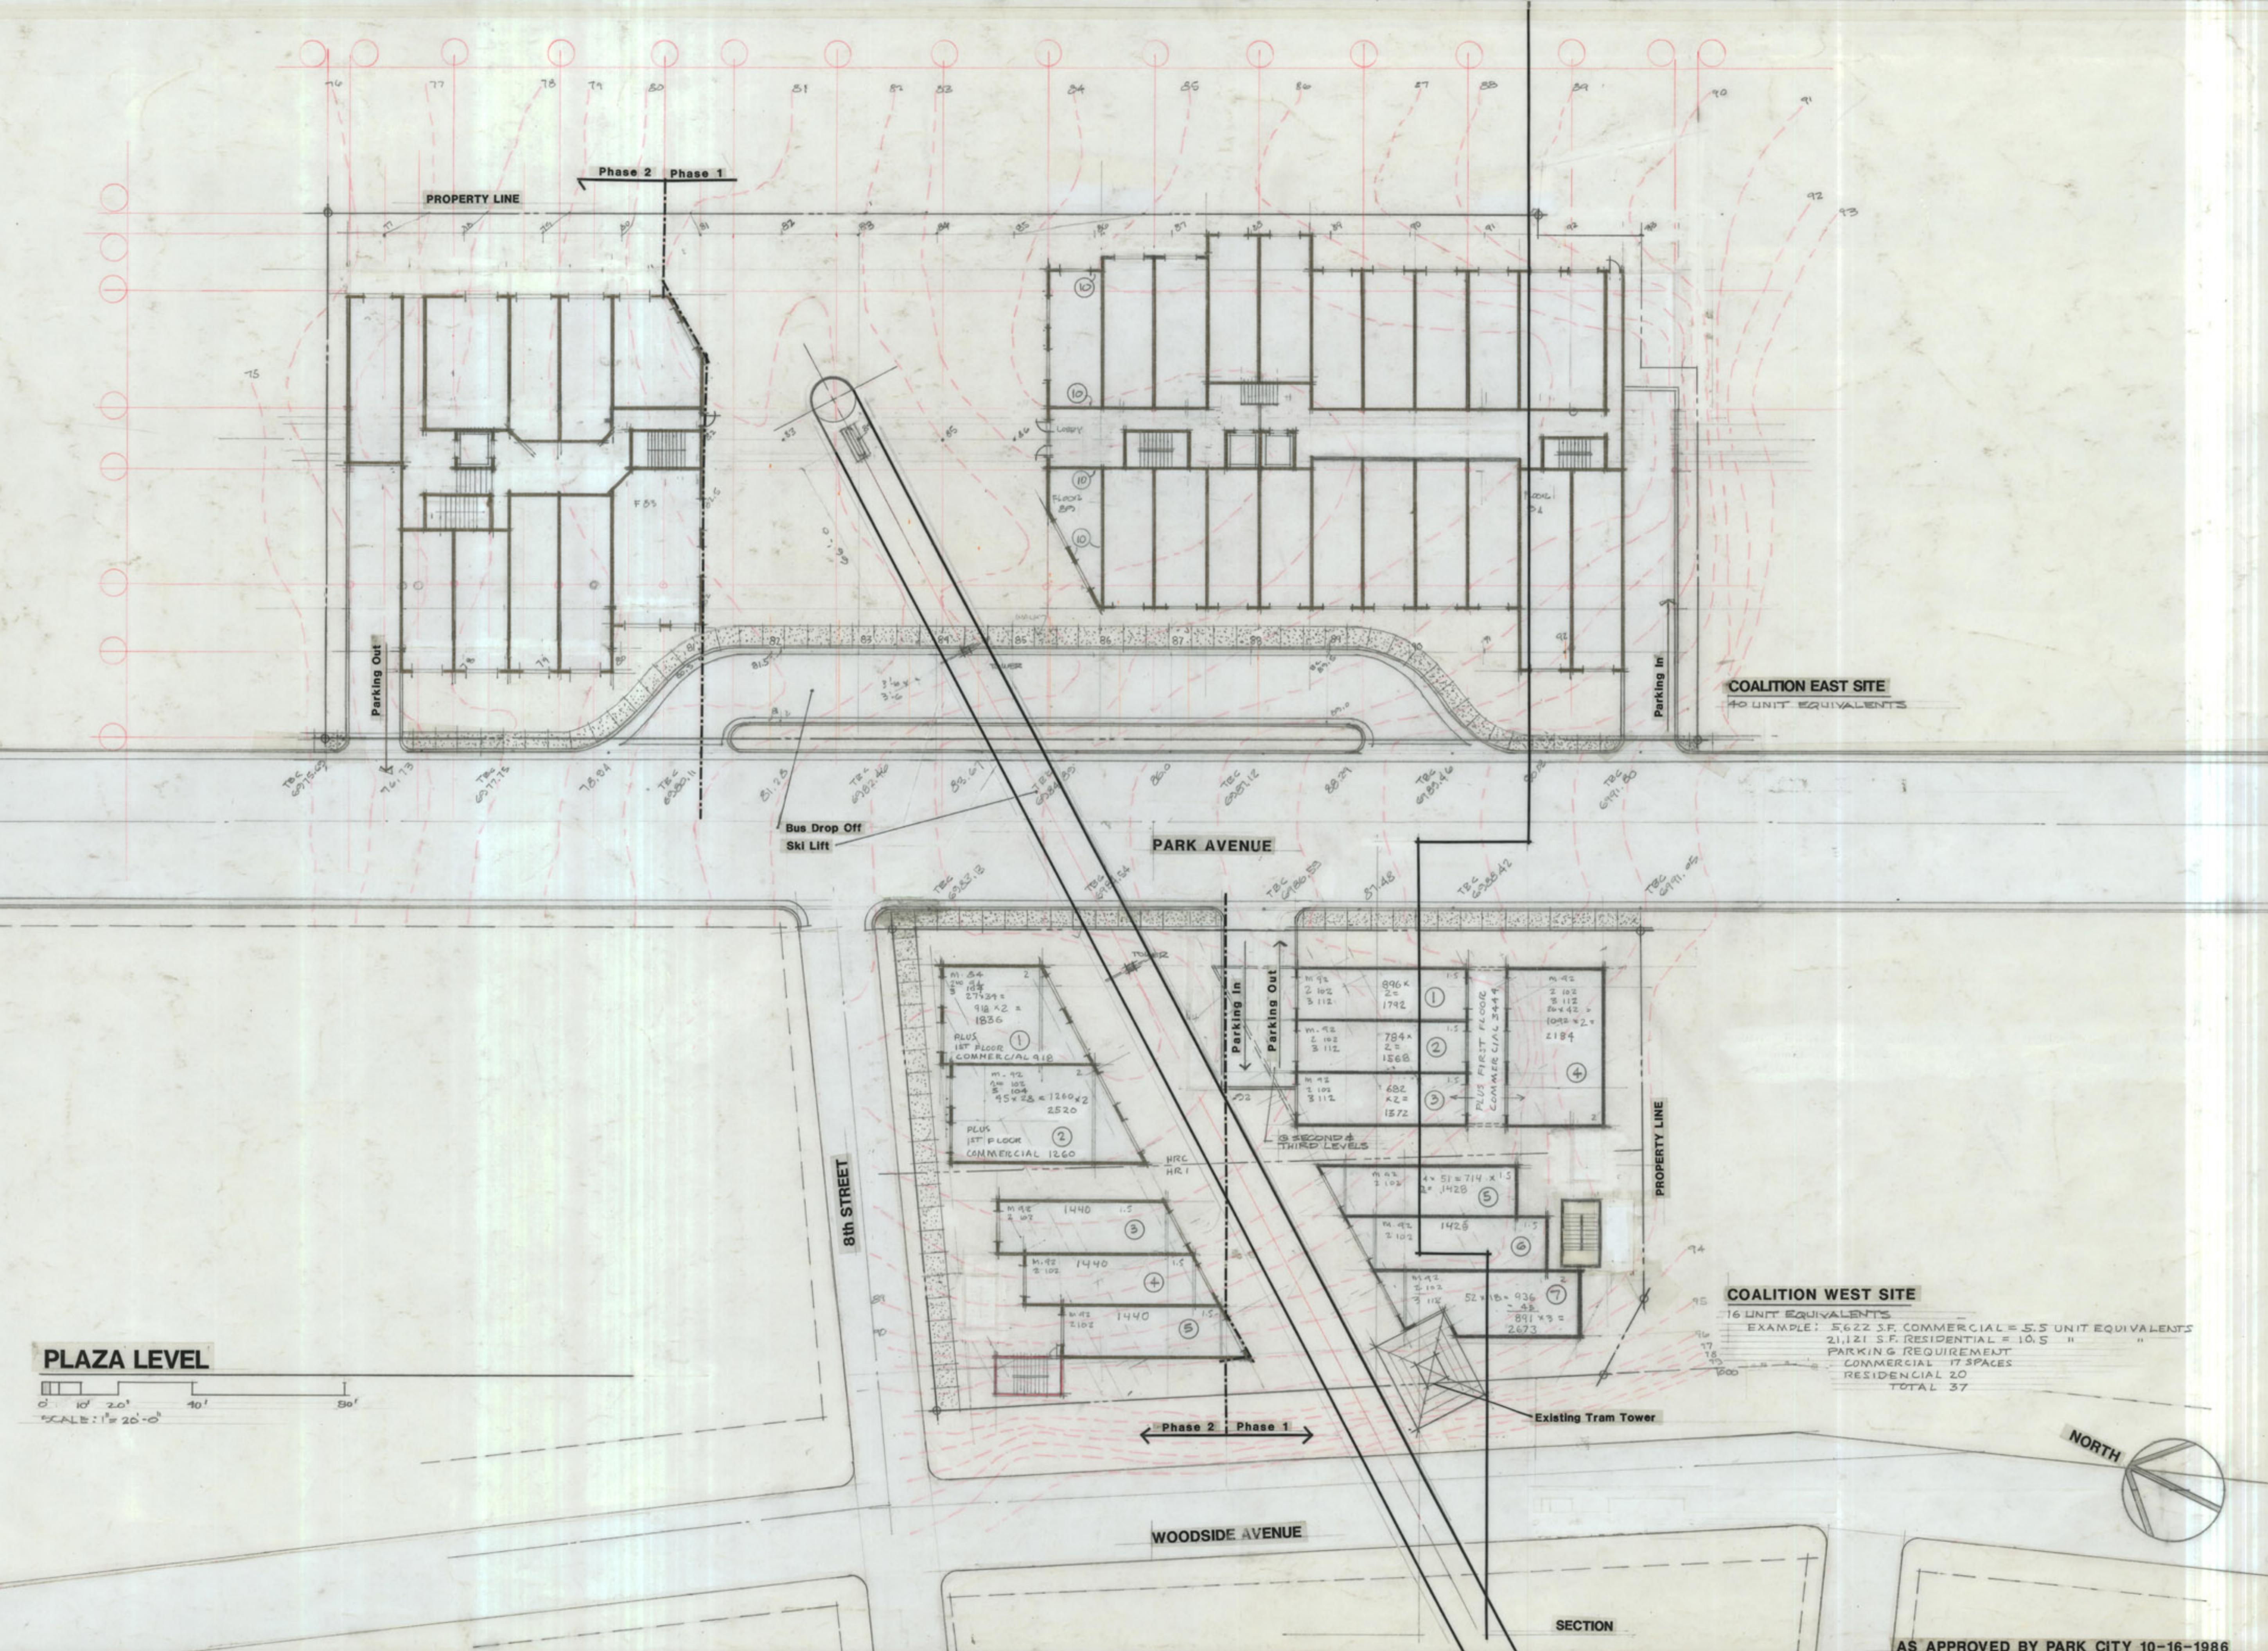

# SWEENEY PROPERTIES MASTER PLAN

**COALITION WEST SITE  
COALITION EAST SITE**

**DELAMARE, WOODRUFF, STEPAN ASSOC. INC.  
ARCHITECTS**      **PLANNERS**

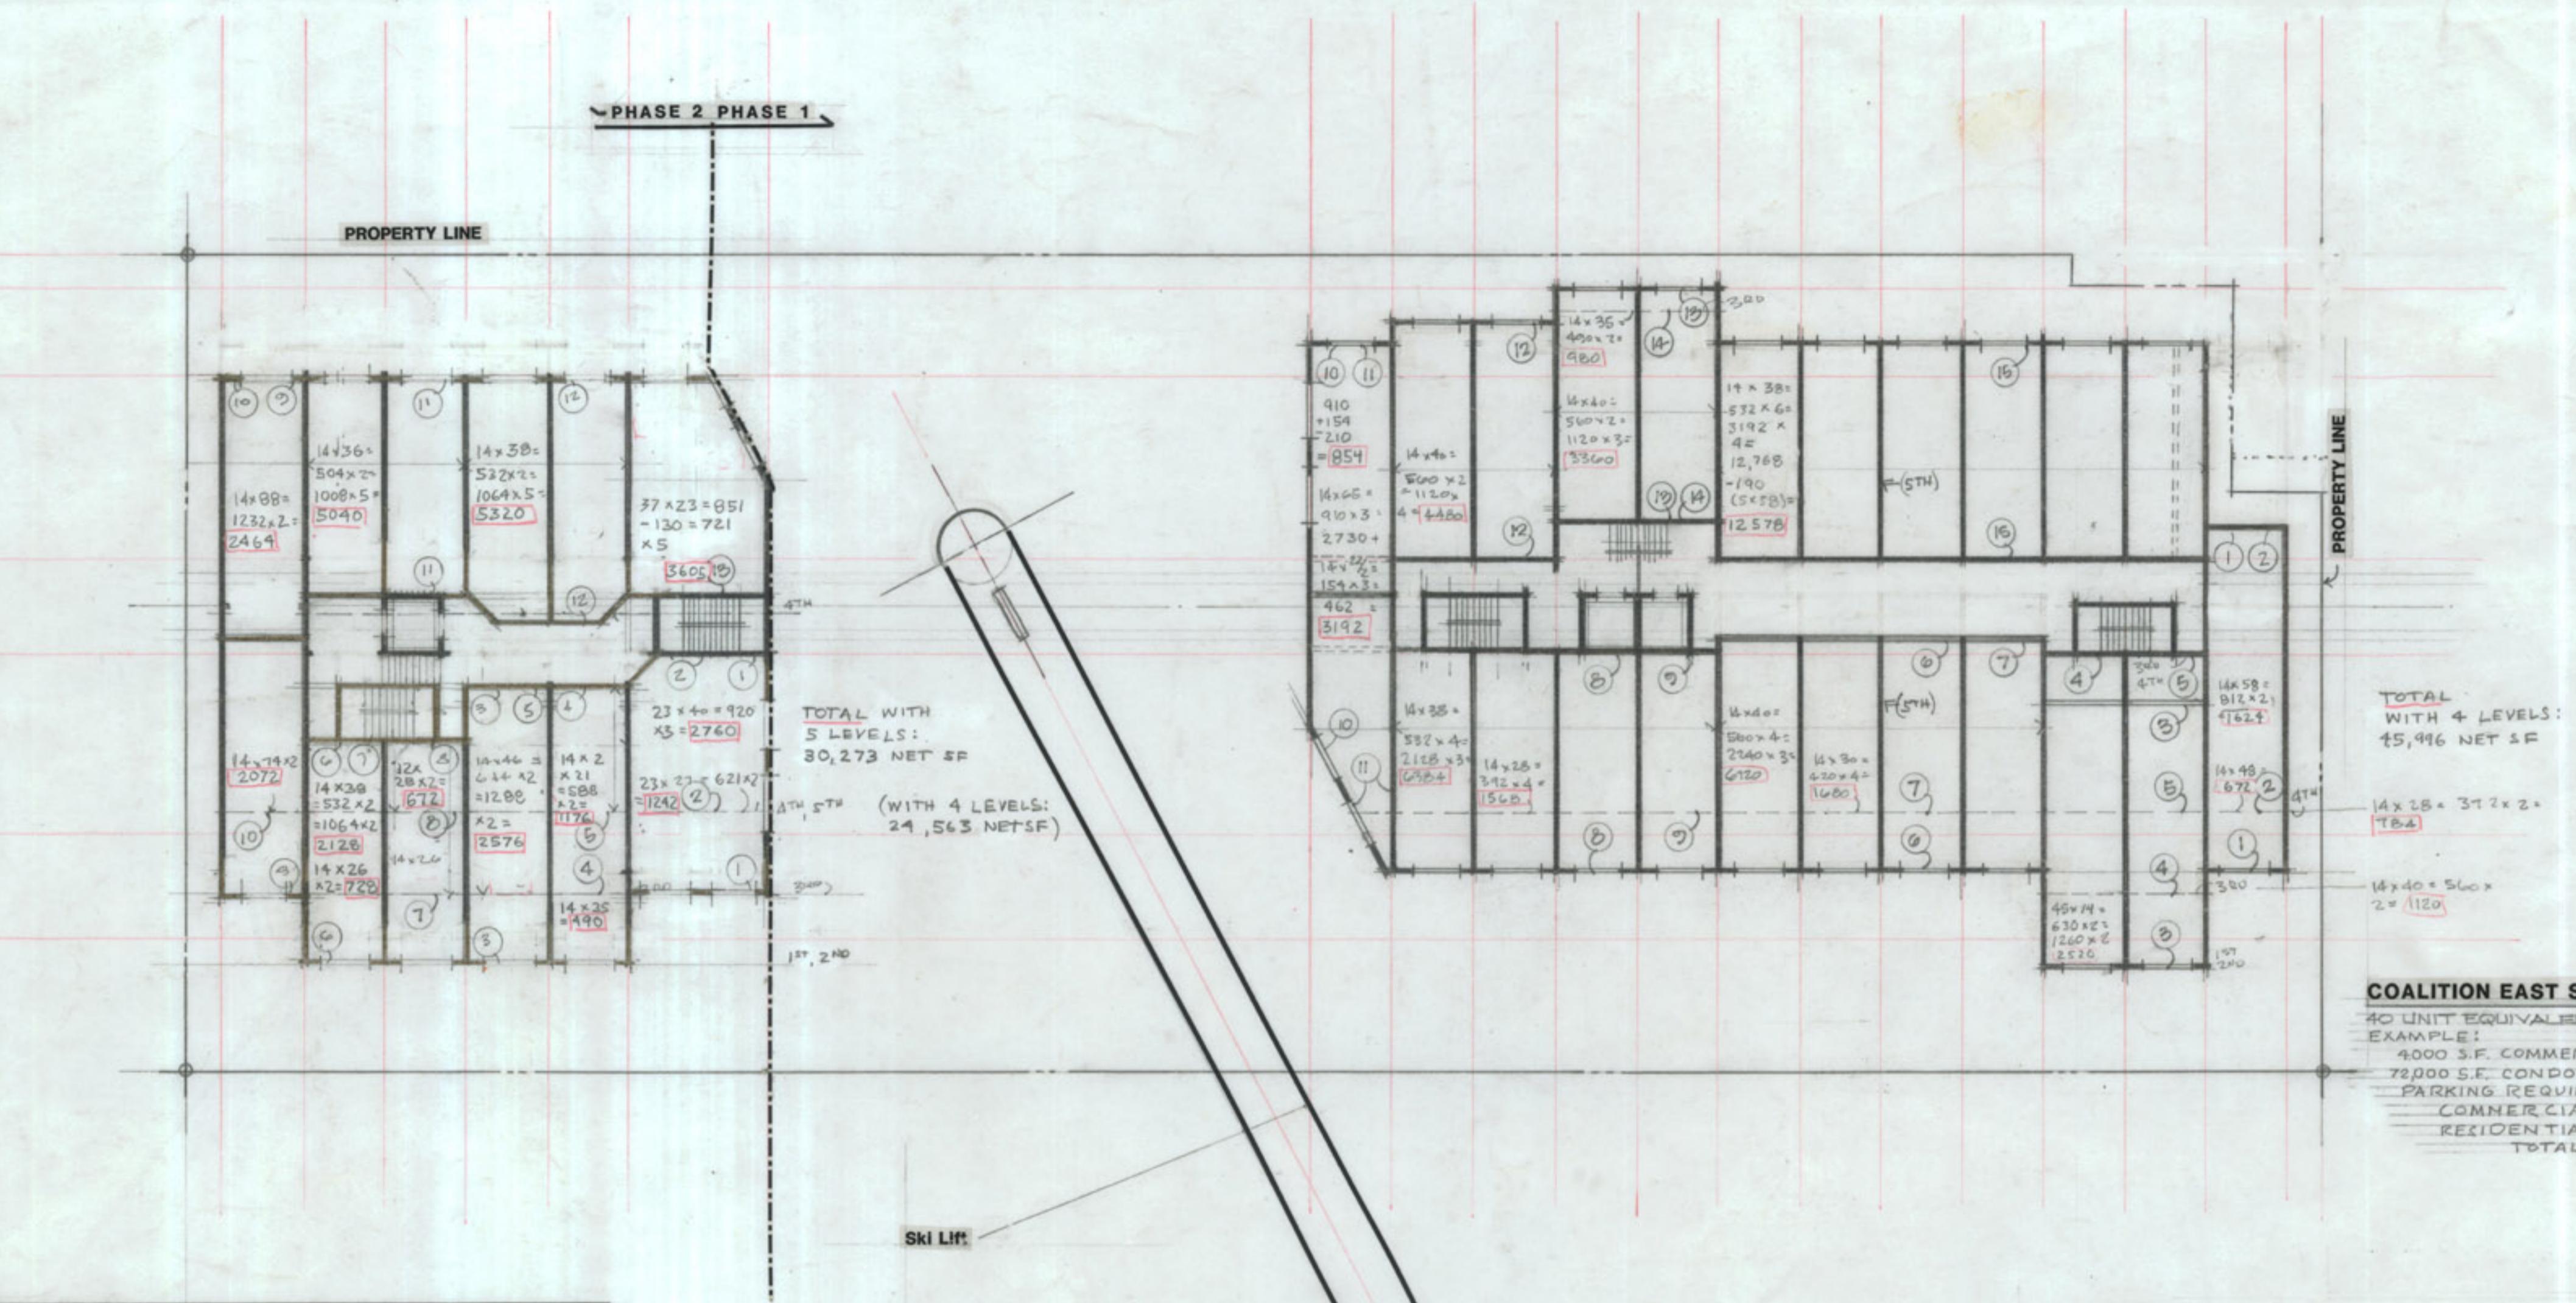





**SECTION**

SCALE: 1' 60'-0"

**COALITION EAST SITE**  
40 UNIT EQUIVALENTS

SCALE: 1' 20'-0"

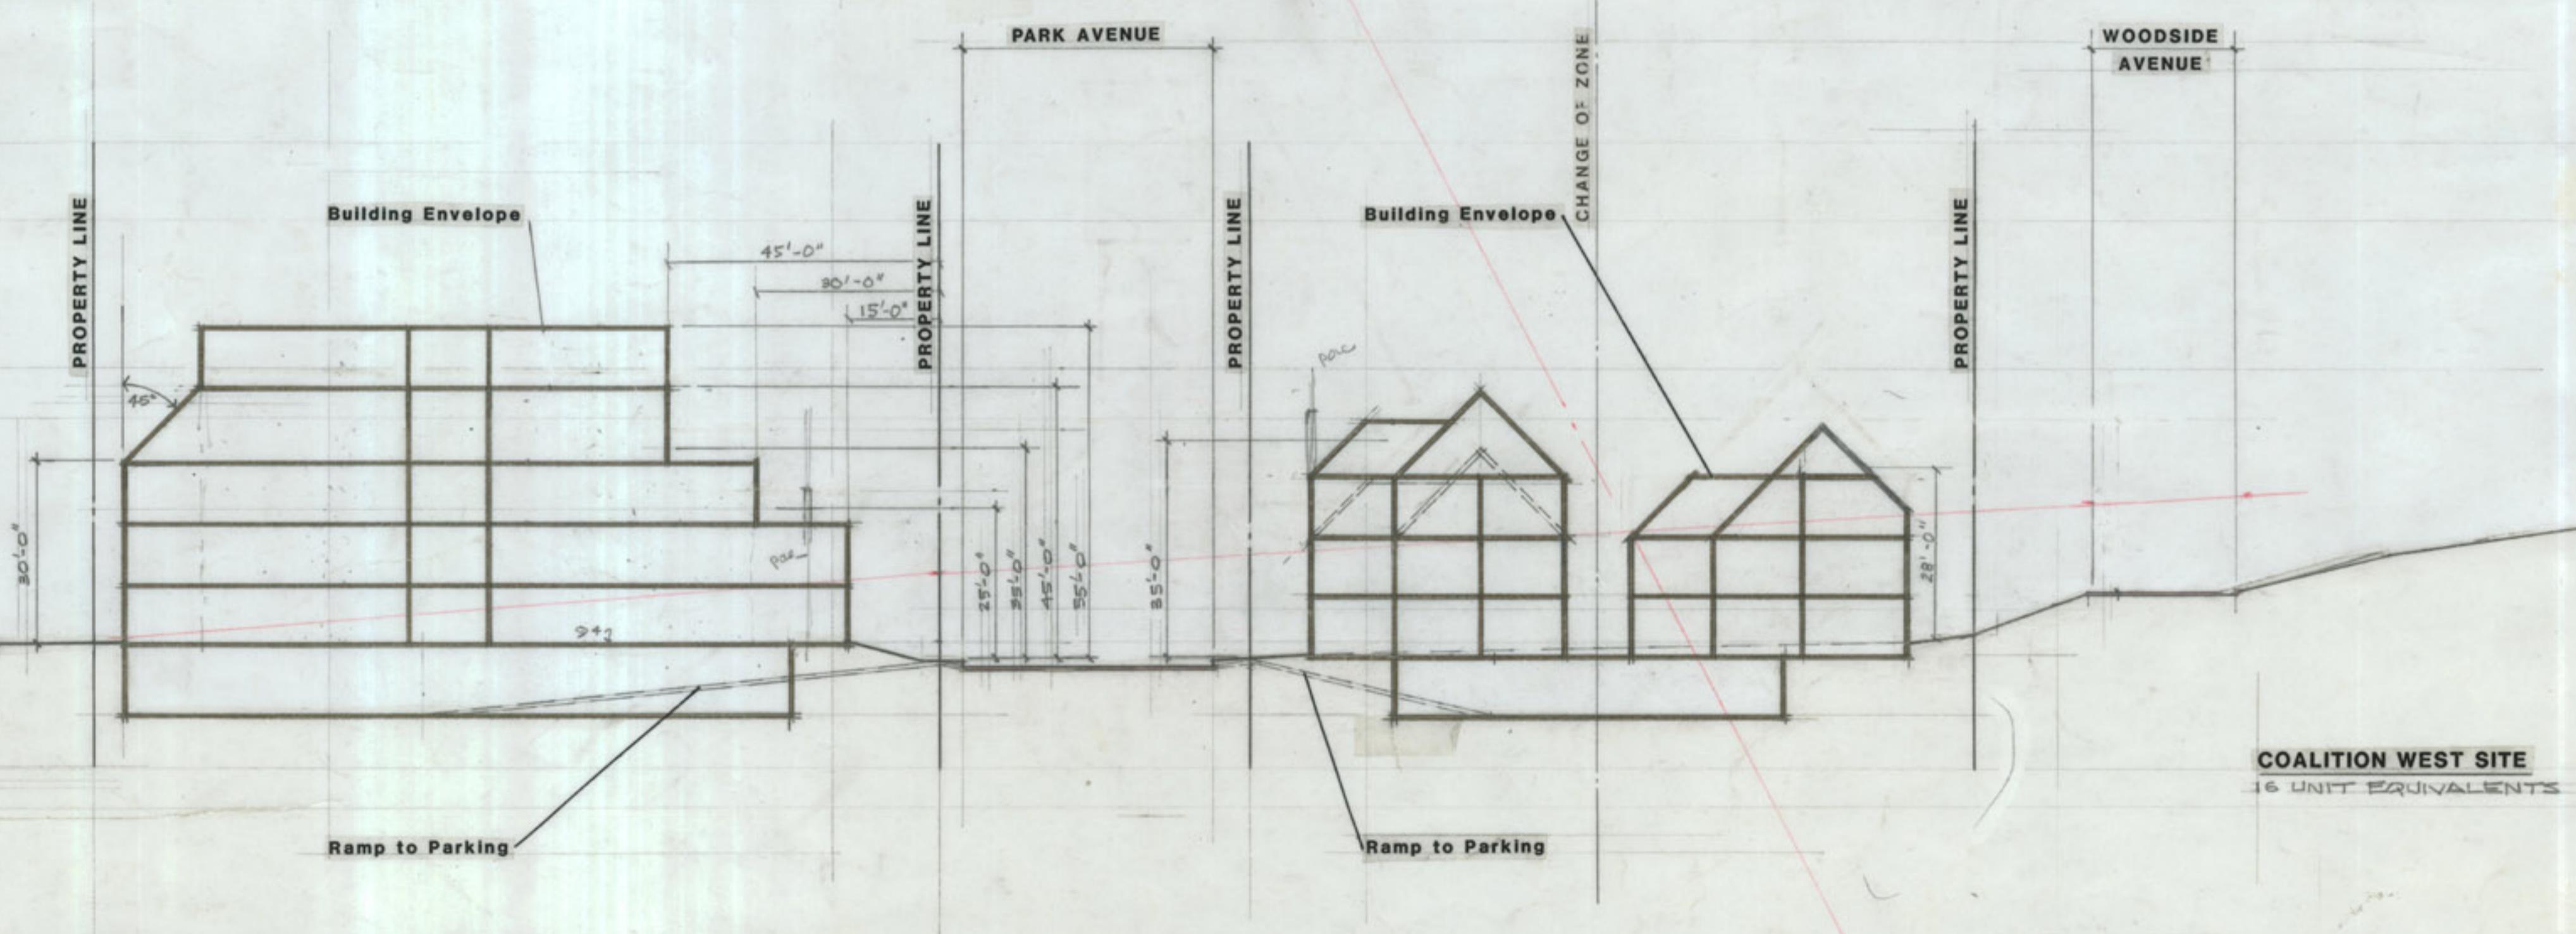

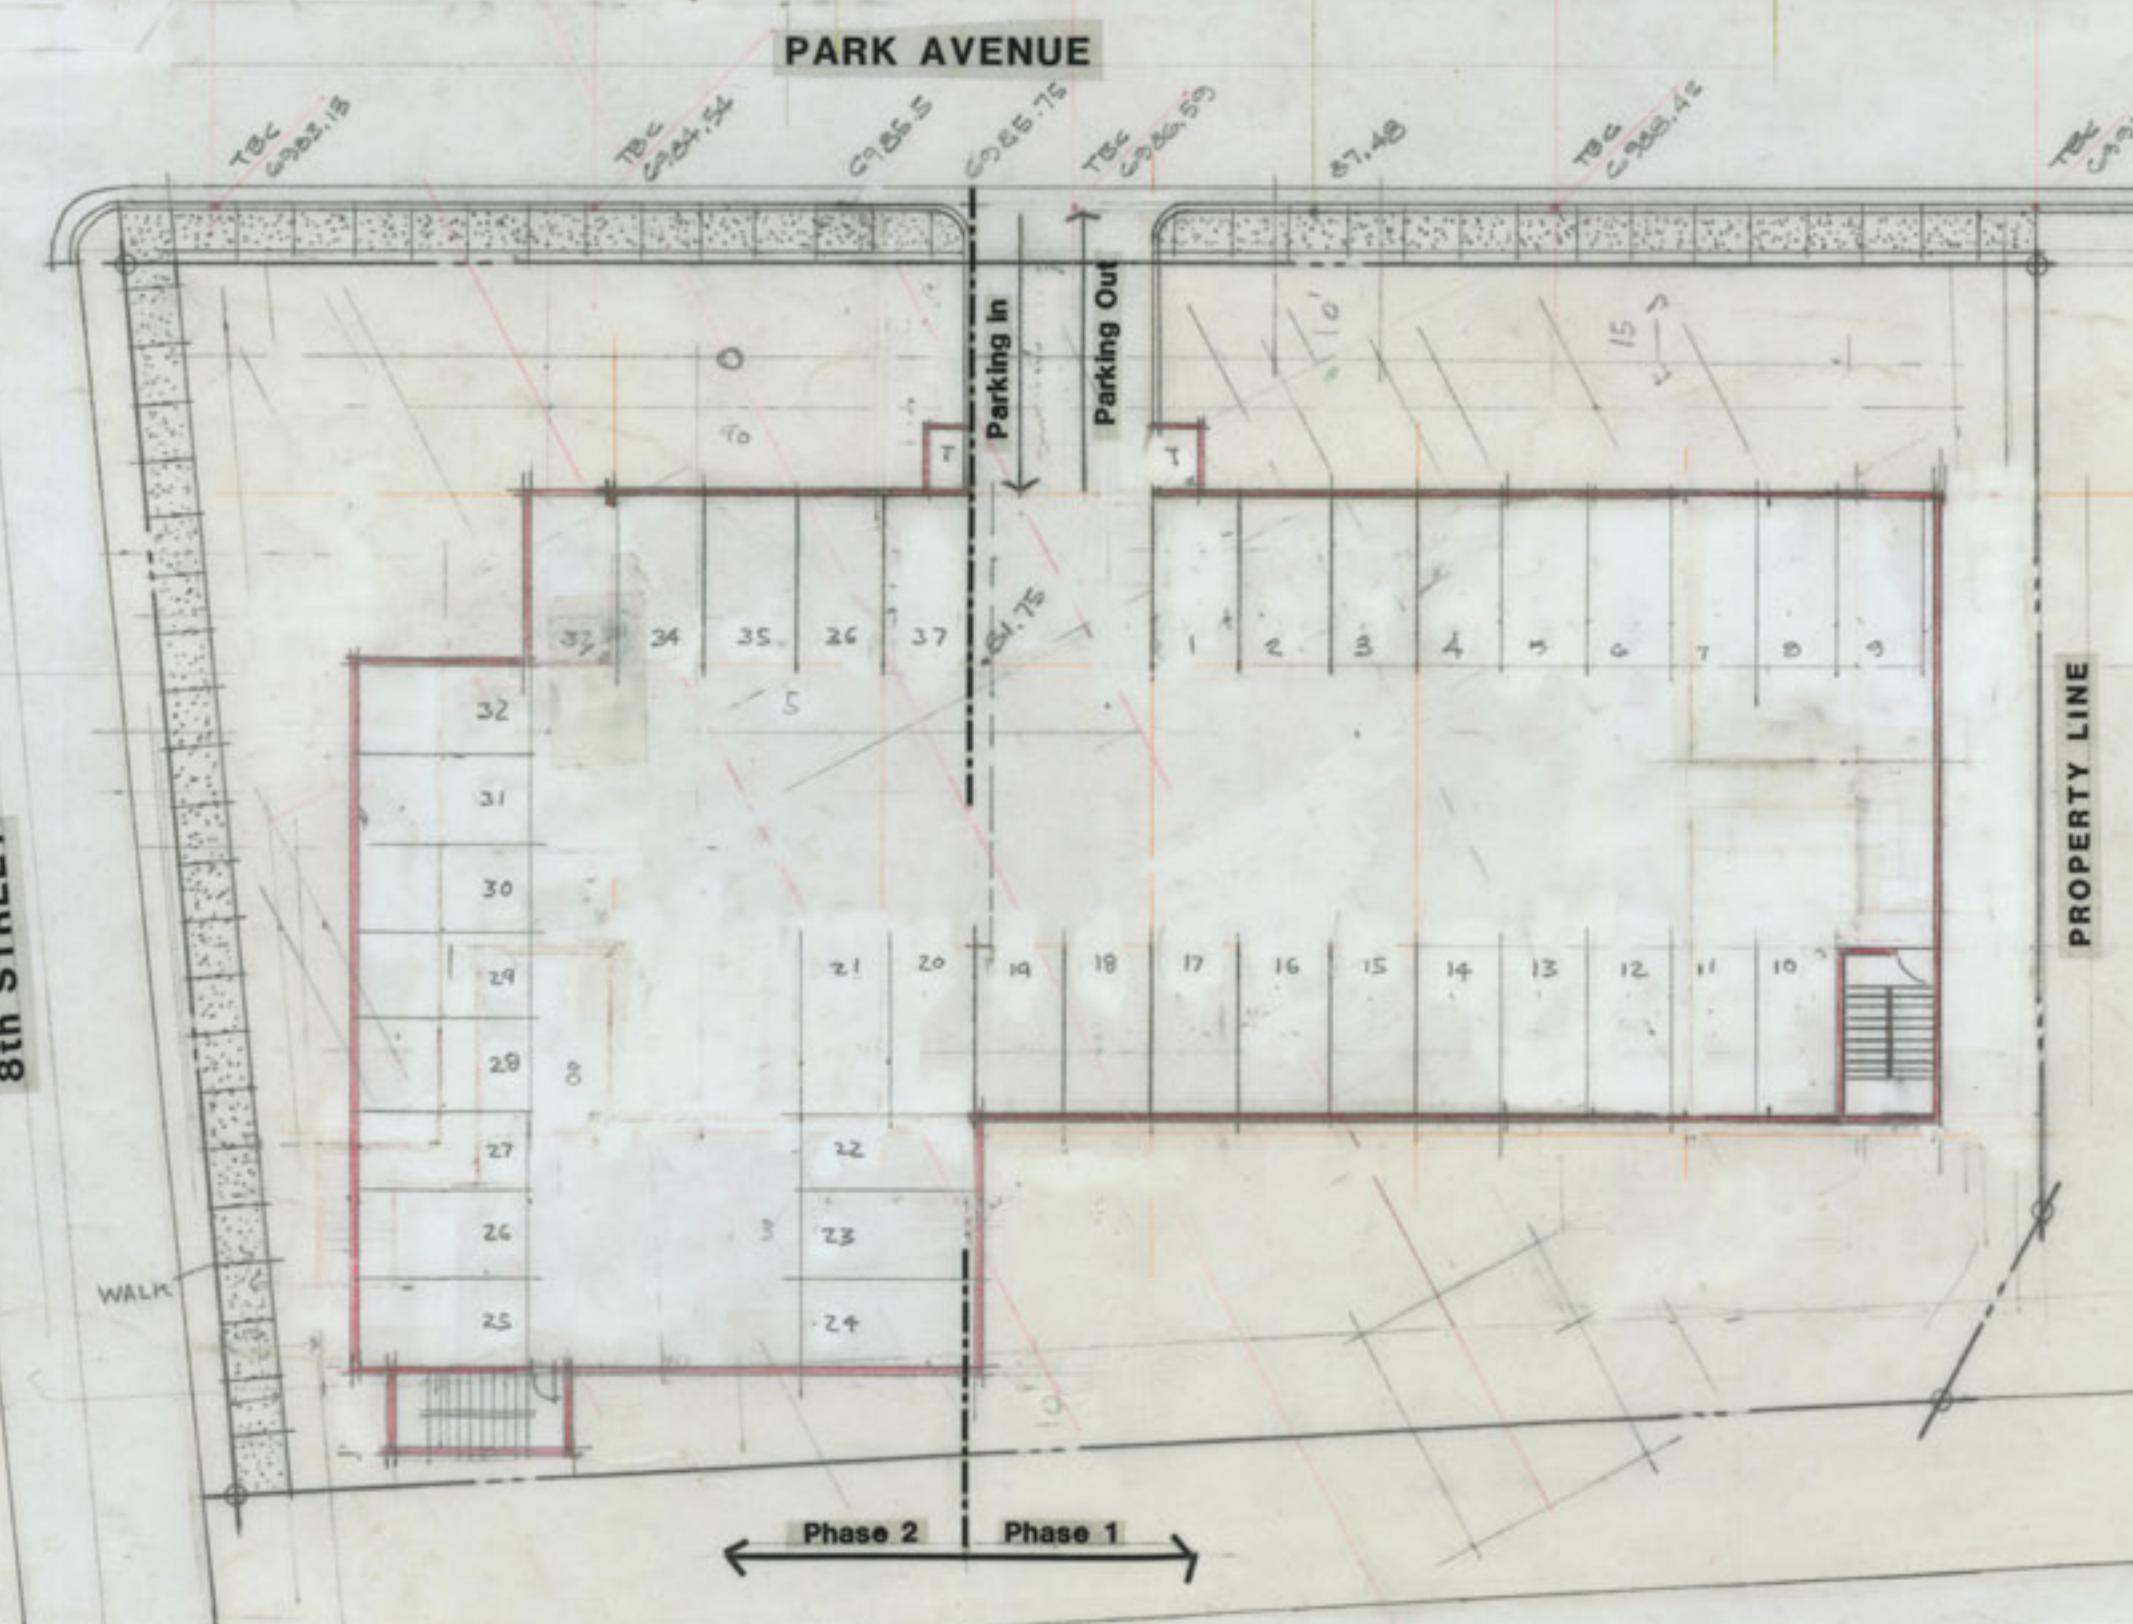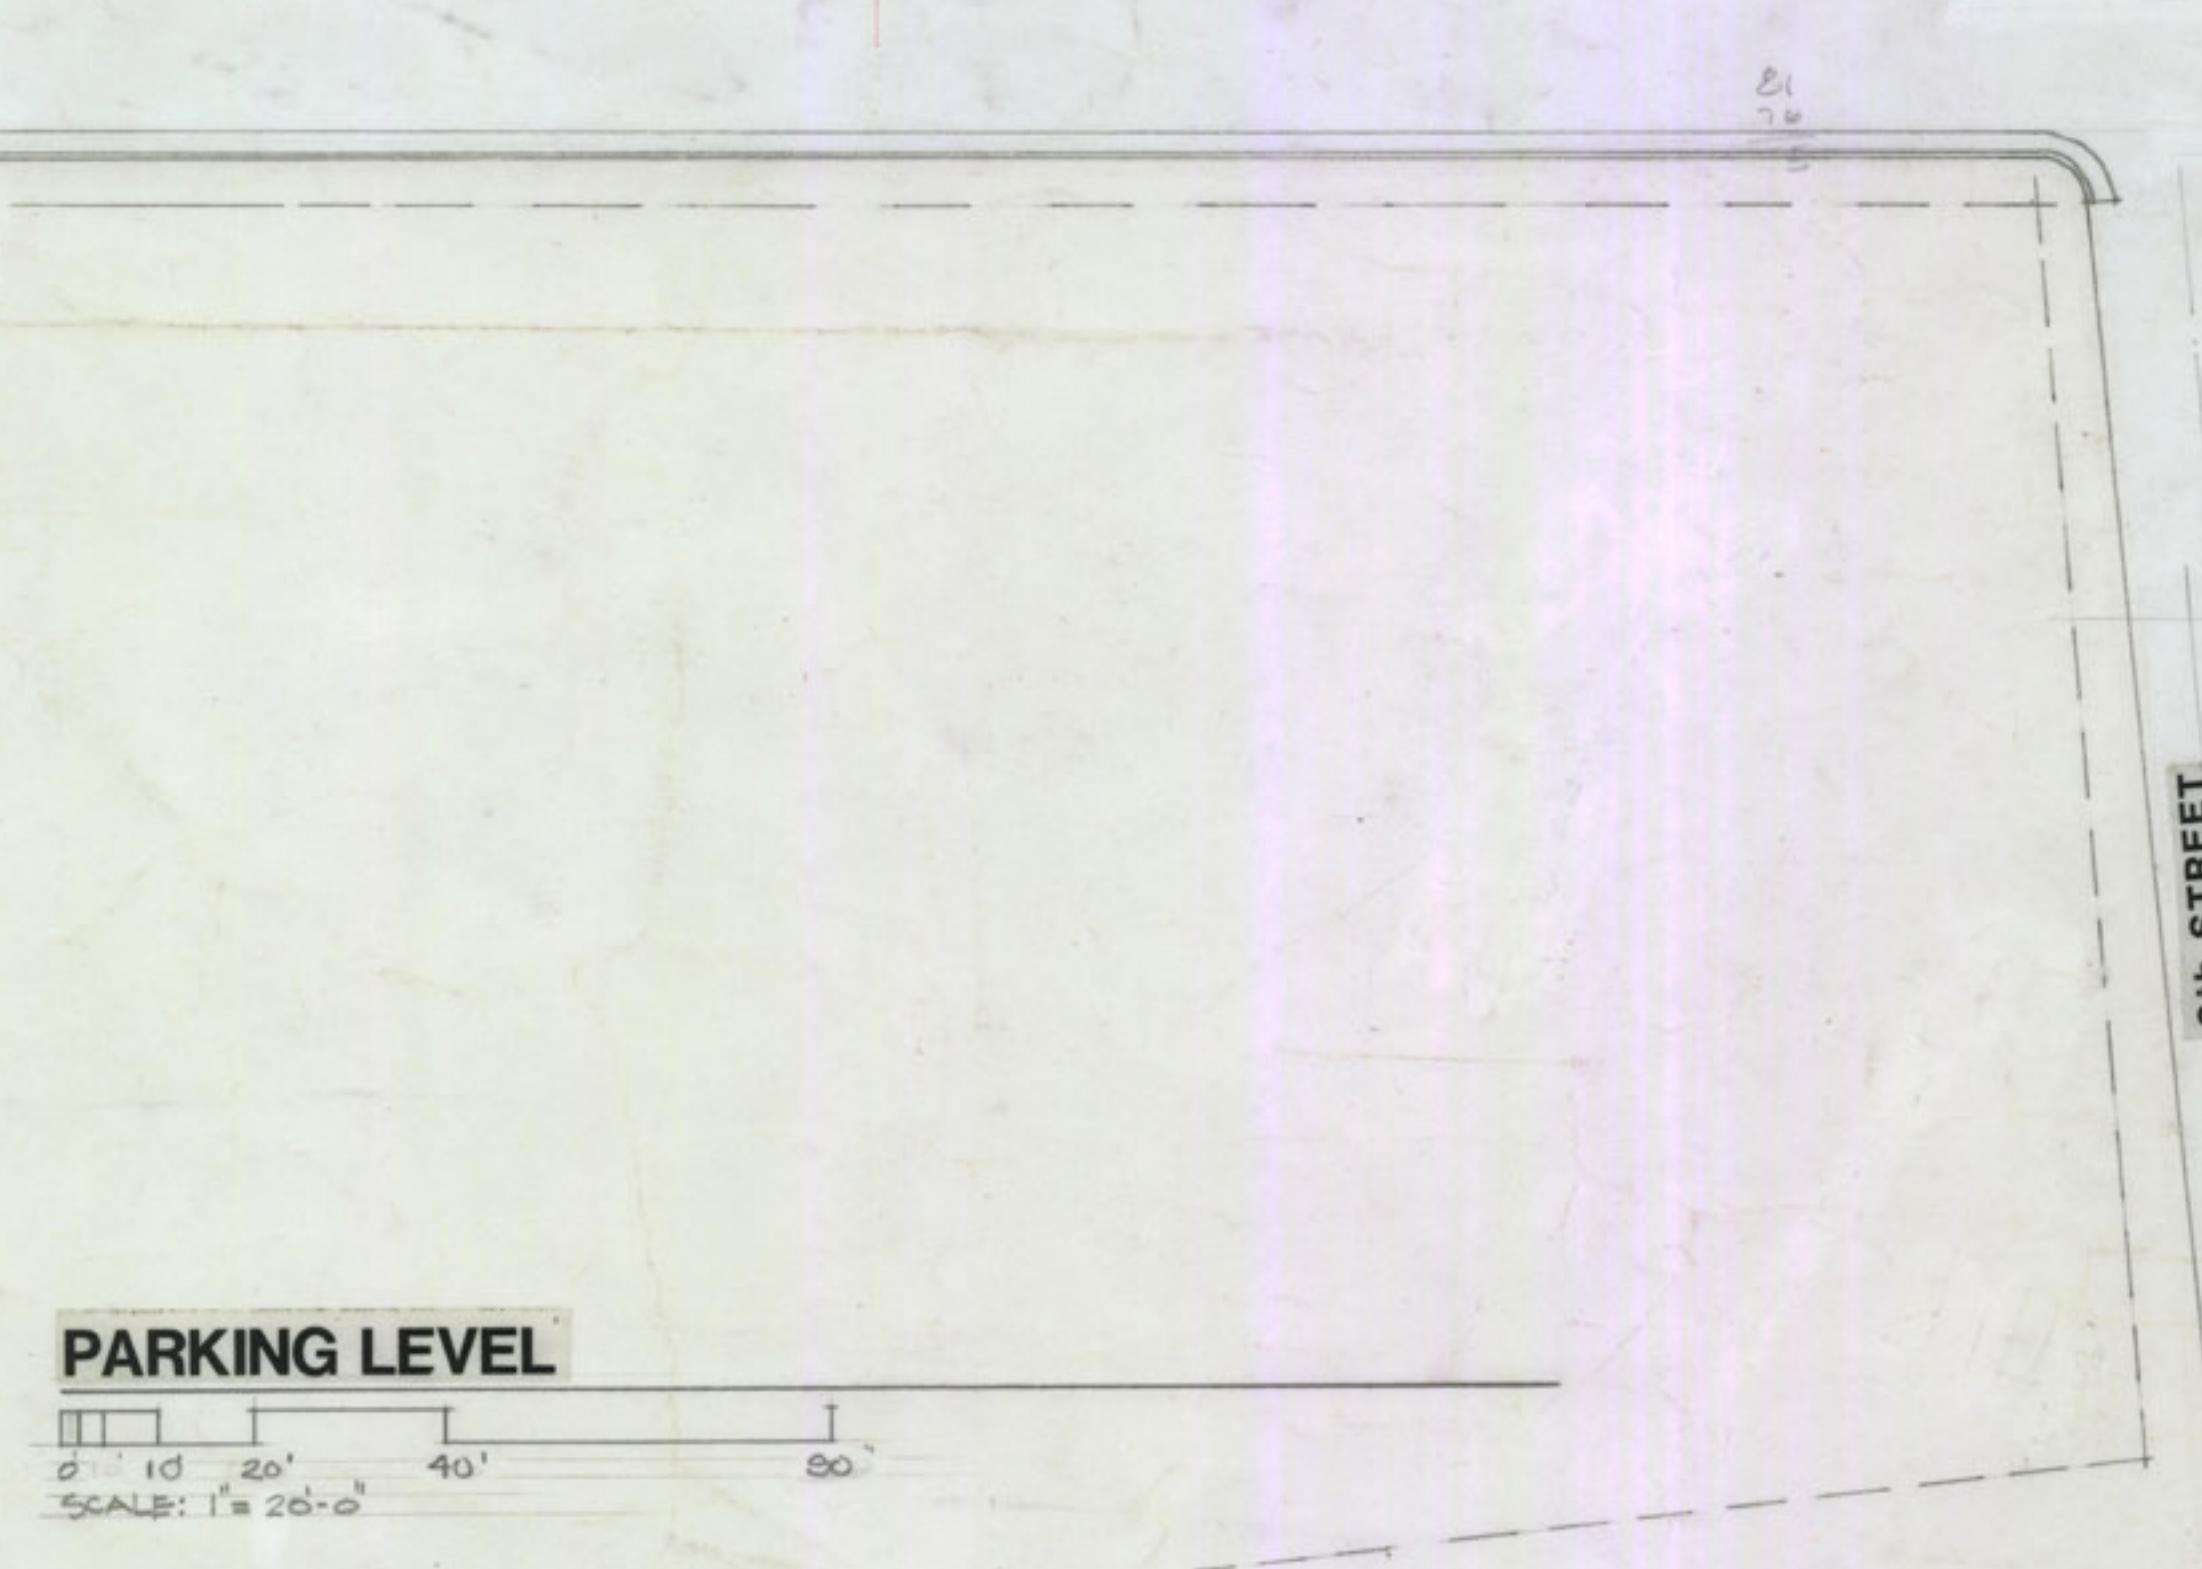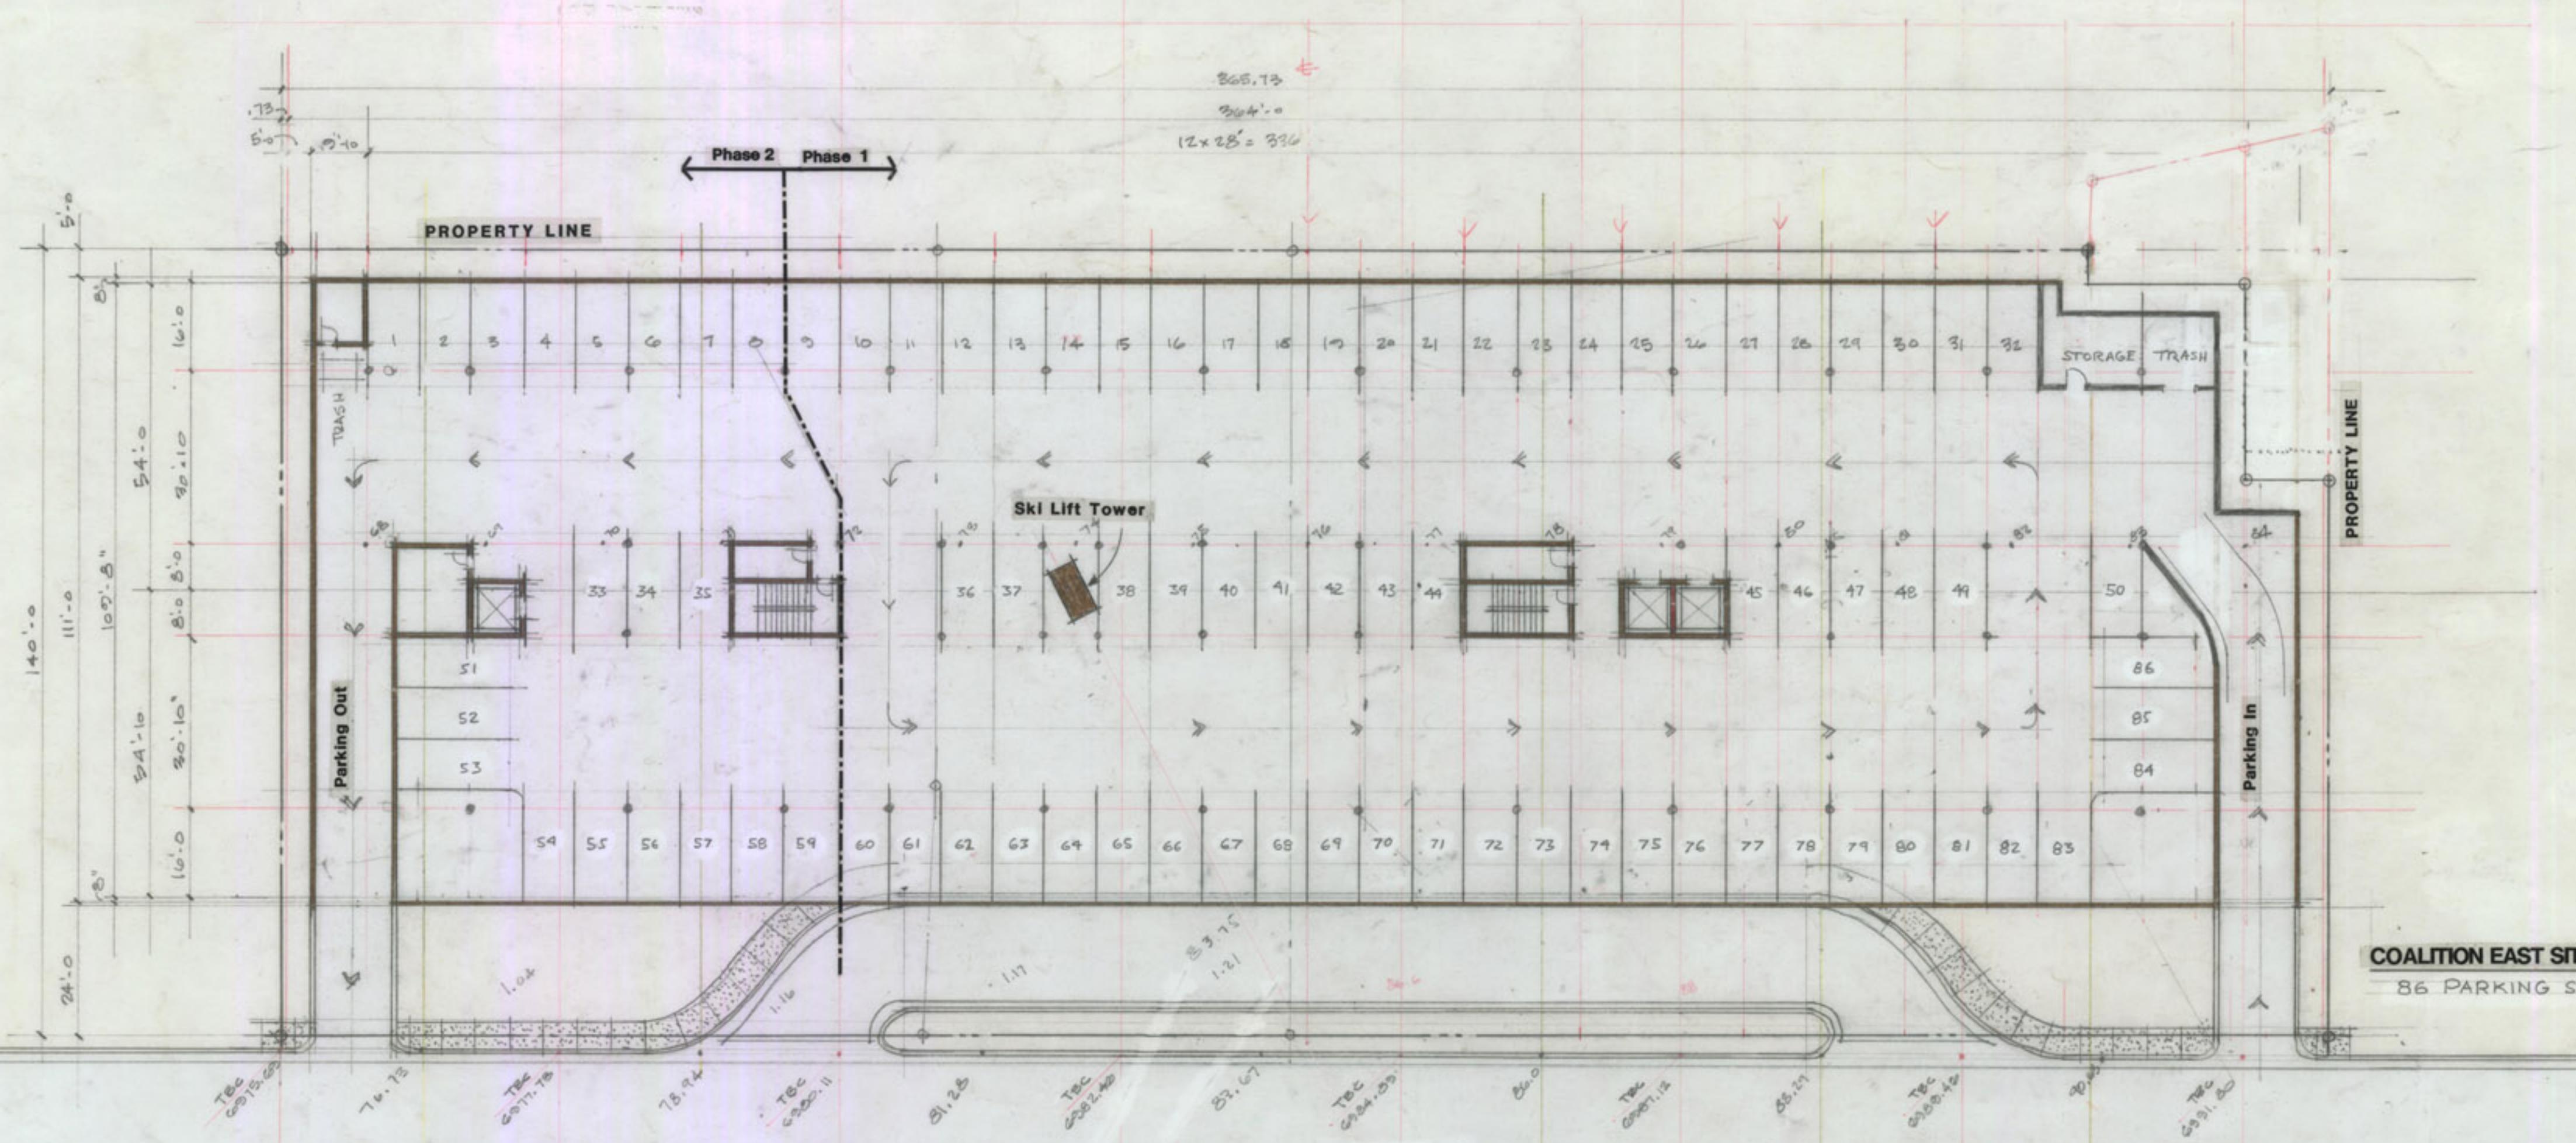

**PARKING REQUIREMENTS**  
**Table 2: Modified Parking**

# of Parking spaces	Hotel Room/Suite not to Exceed 650 s.f.	Apt. not to Exceed 1,000 s.f.	Apt. not to Exceed 1,500 s.f.	Apt. in Excess of 1,500 s.f.	Commercial
.66	1	1.5	2	Per Code	


AS APPROVED BY PARK CITY 10-16-1986 MAY 10, 1986

### TOWN LIFT MIDSTATION

### SKI TRAIL

### SITE, UTILITIES, & GRADING PLAN

0' 5' 10' 20' 50'  
SCALE 1" = 20'

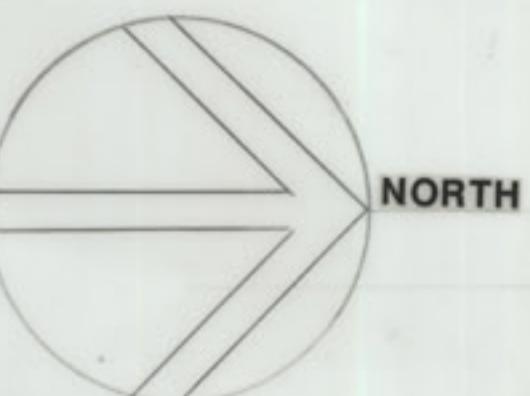

DRAWN 7-14-86 PJS  
REVISED 9-12-87 PJS  
REVISED 9-28-87 PJS  
REVISED 8-10-88 PJS  
REVISED 6-10-89 PJS

EXHIBIT "A"

PRELIMINARY  
LOT DESCRIPTION

**SHEEN**

2 U.E. 1 U.E. TRANSFERRED  
TO ABOVE, 2 U.E. TRANSFERRED  
OFF OF KING ROAD

NORFOLK AVENUE

\* NOTE: PIONEER ROAD  
FOR NORFOLK WATERLINE  
TO BE PROTECTED FROM  
CUTS

KIMBALL

WOODSIDE AVENUE

8TH STREET

COALITION WEST

PARK AVENUE

**WOODSIDE TRAIL & SHEEN  
SINGLE FAMILY LOT**  
SWEENEY PROPERTIES MASTER PLAN


MPE INC.  
P.O. BOX 2429  
PARK CITY, UT 84060  
(801) 649-7077

13

DATE 6-10-89

DRAWN 8-10-86 PJS  
REVISED 10-10-87 PJS  
REVISED 6-10-89 PJS

0' 5' 10' 20' 50'  
SCALE 1" = 20'

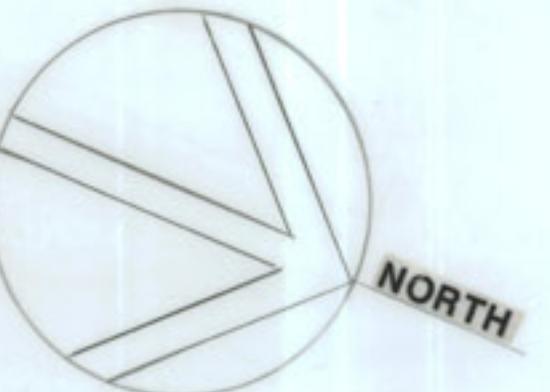

### TOWN LIFT MIDSTATION

## SITE, UTILITIES, & GRADING PLAN

PRELIMINARY  
LOT DESCRIPTION

SOUTH LOT

EXISTING 10' WATERMAIN

BUILDING AREA

SOD COVERED UNDERGROUND DRIVE

CARRING HOME

VACATED TO SLC

(7150)

WALL

STAIR

LEWIS

PIRRAGLIO

POTENTIAL  
PIRRAGLIO  
GARAGE

PIRRAGLIO  
LAWN

VACATED TO  
PIRRAGLIO

(7120)

(7117)

12%

(7120)

4

(7115)

WALL

MANHOLE

SS

O

SS

EXISTING 8' SEWER

(7100)

WALL

PIRRAGLIO

HORTON

12%

(7120)



7125

WALL

PIRRAGL


DRAWN 8-10-86 PJS  
 REVISED 10-10-87 PJS  
 REVISED 6-10-89 PJS  
 REVISED 3-21-90 PJS  
 REVISED 4-2-90 PJS

7350  
 0' 5' 10' 20' 50'  
 SCALE: 1" = 20'

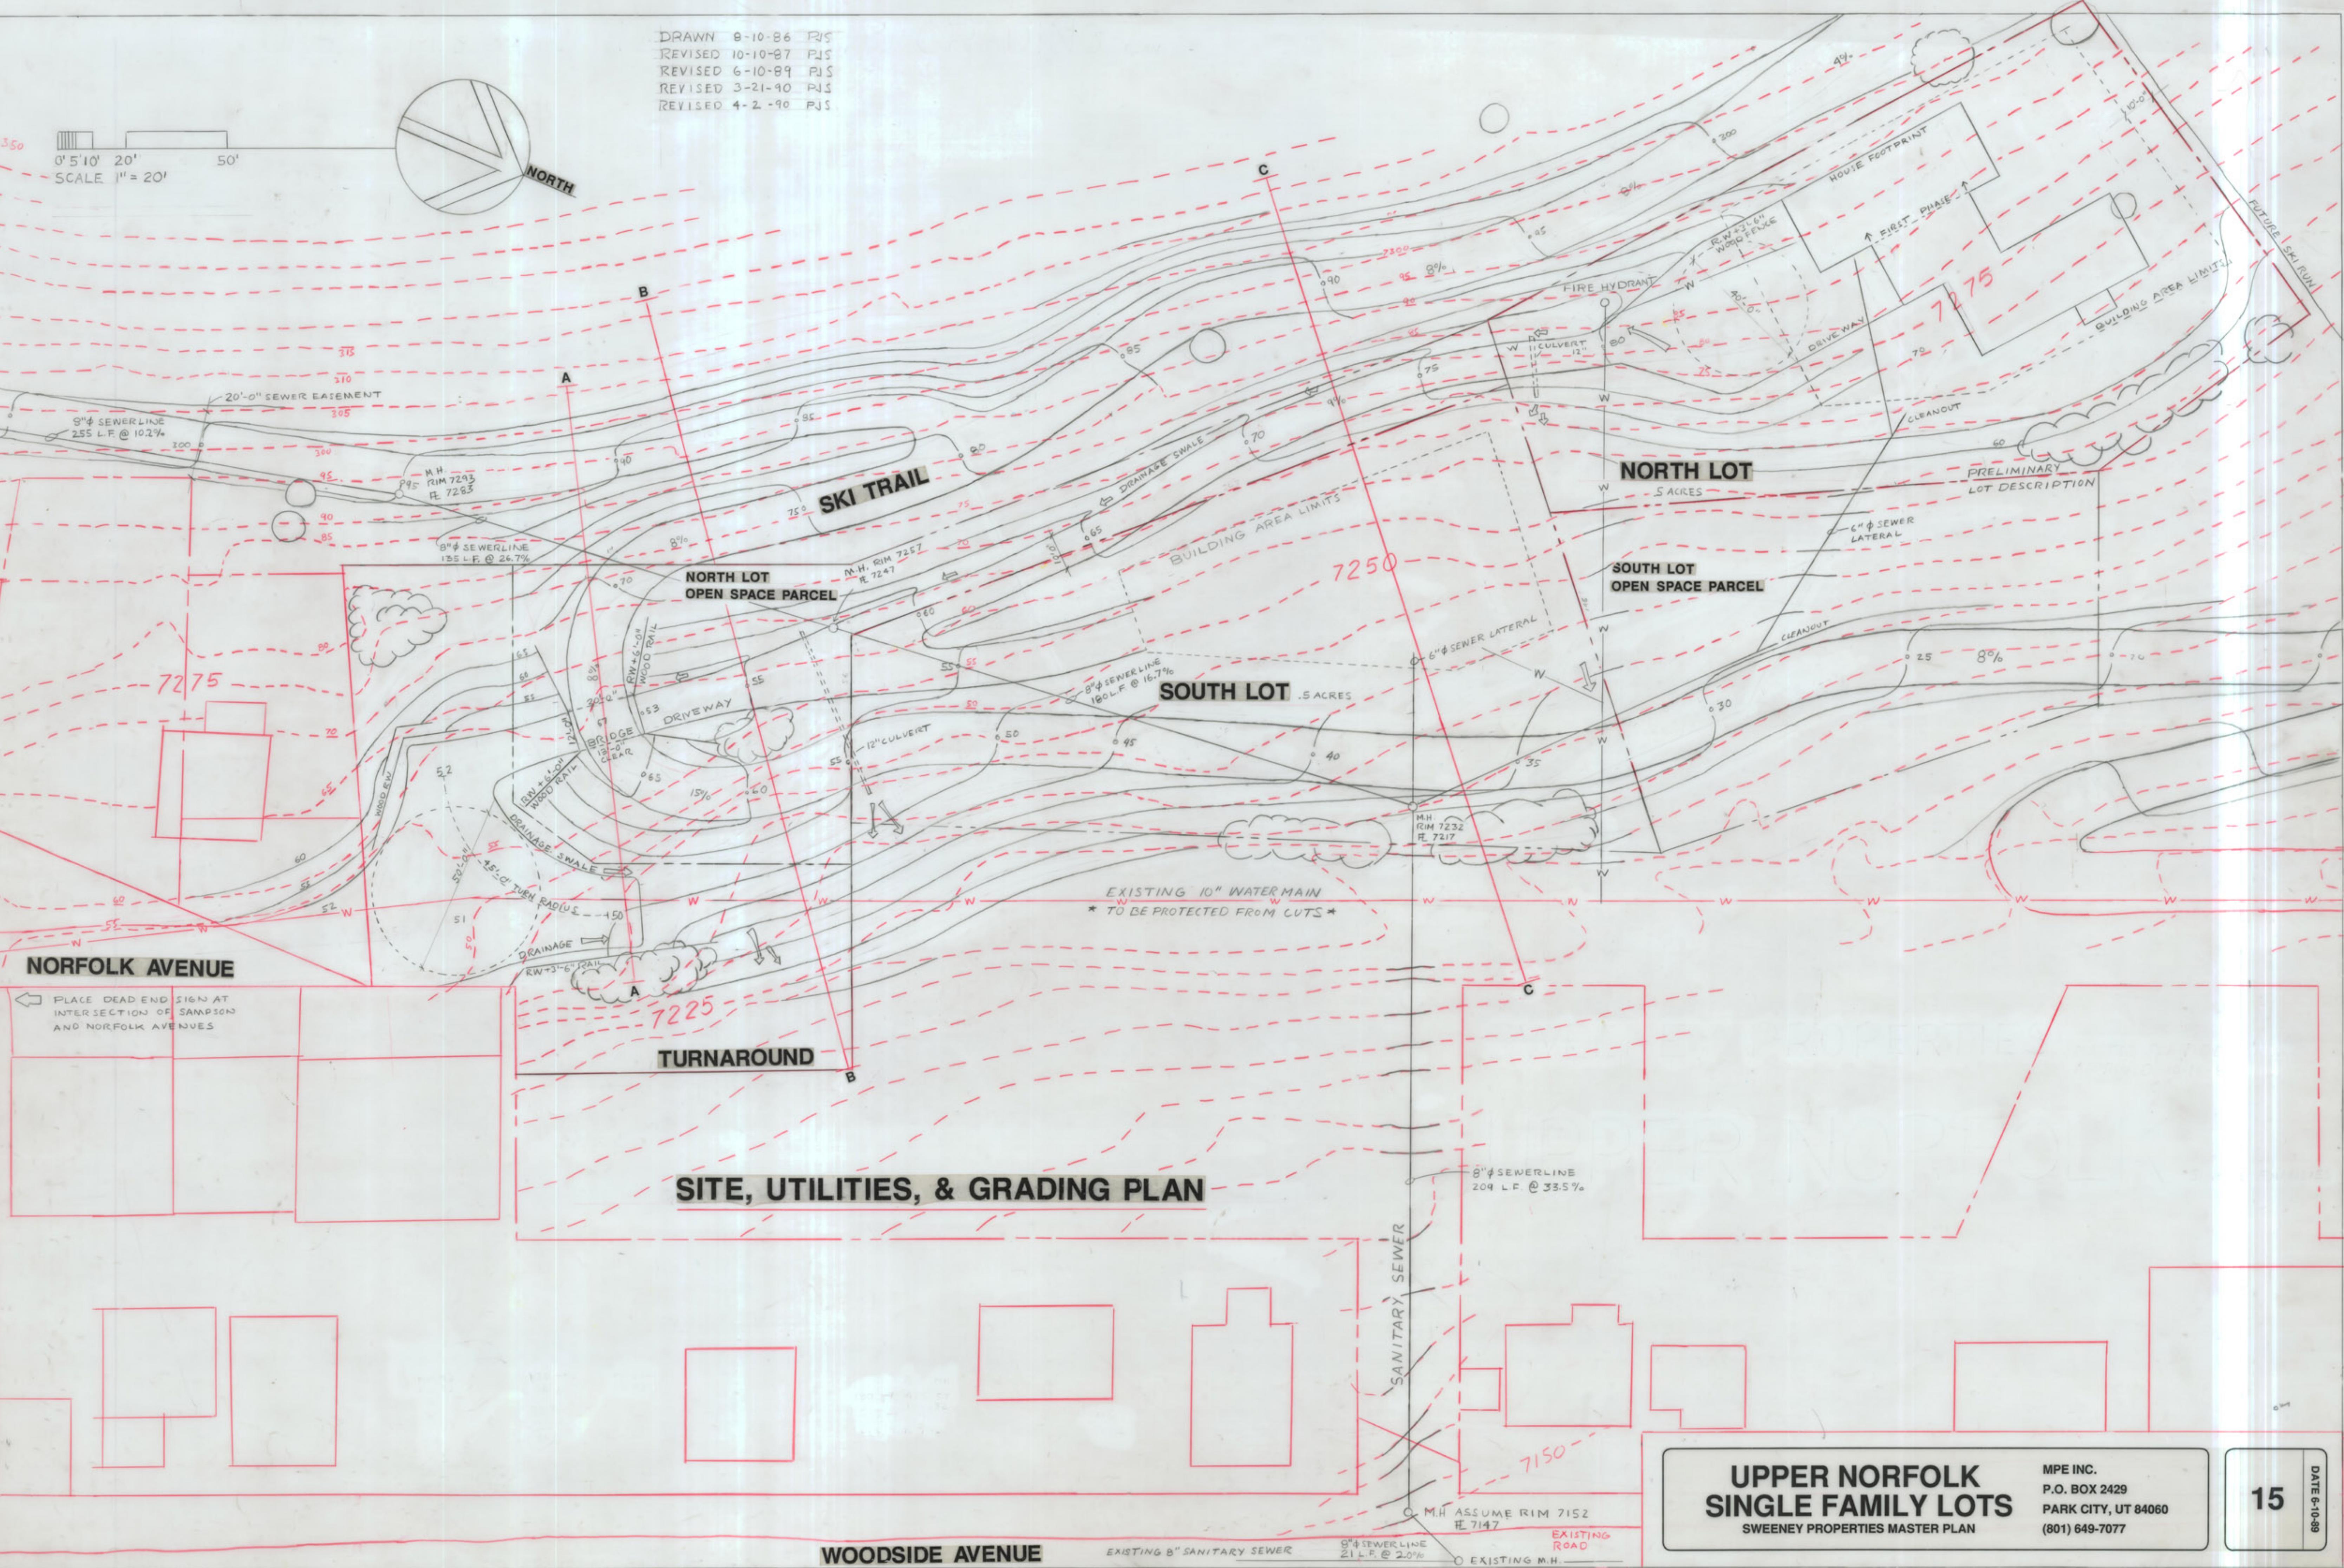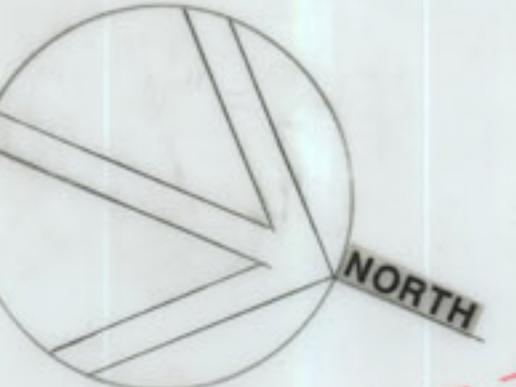


DRAWN 8-10-86 PJ  
REVISED 10-11-87 PJ  
REVISED 6-10-89 PJ  
REVISED 10-9-89 PJ  
REVISED 11-22-89 PJ

SCALE 1" = 20'

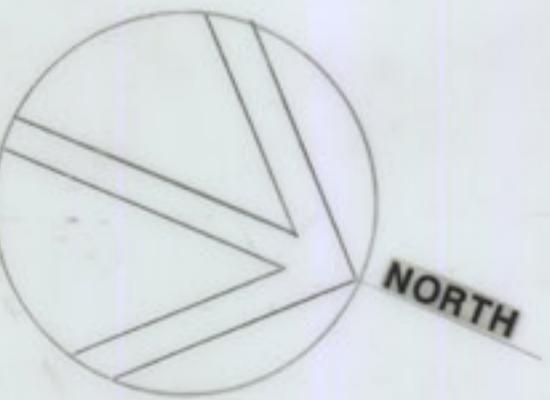

NORTH

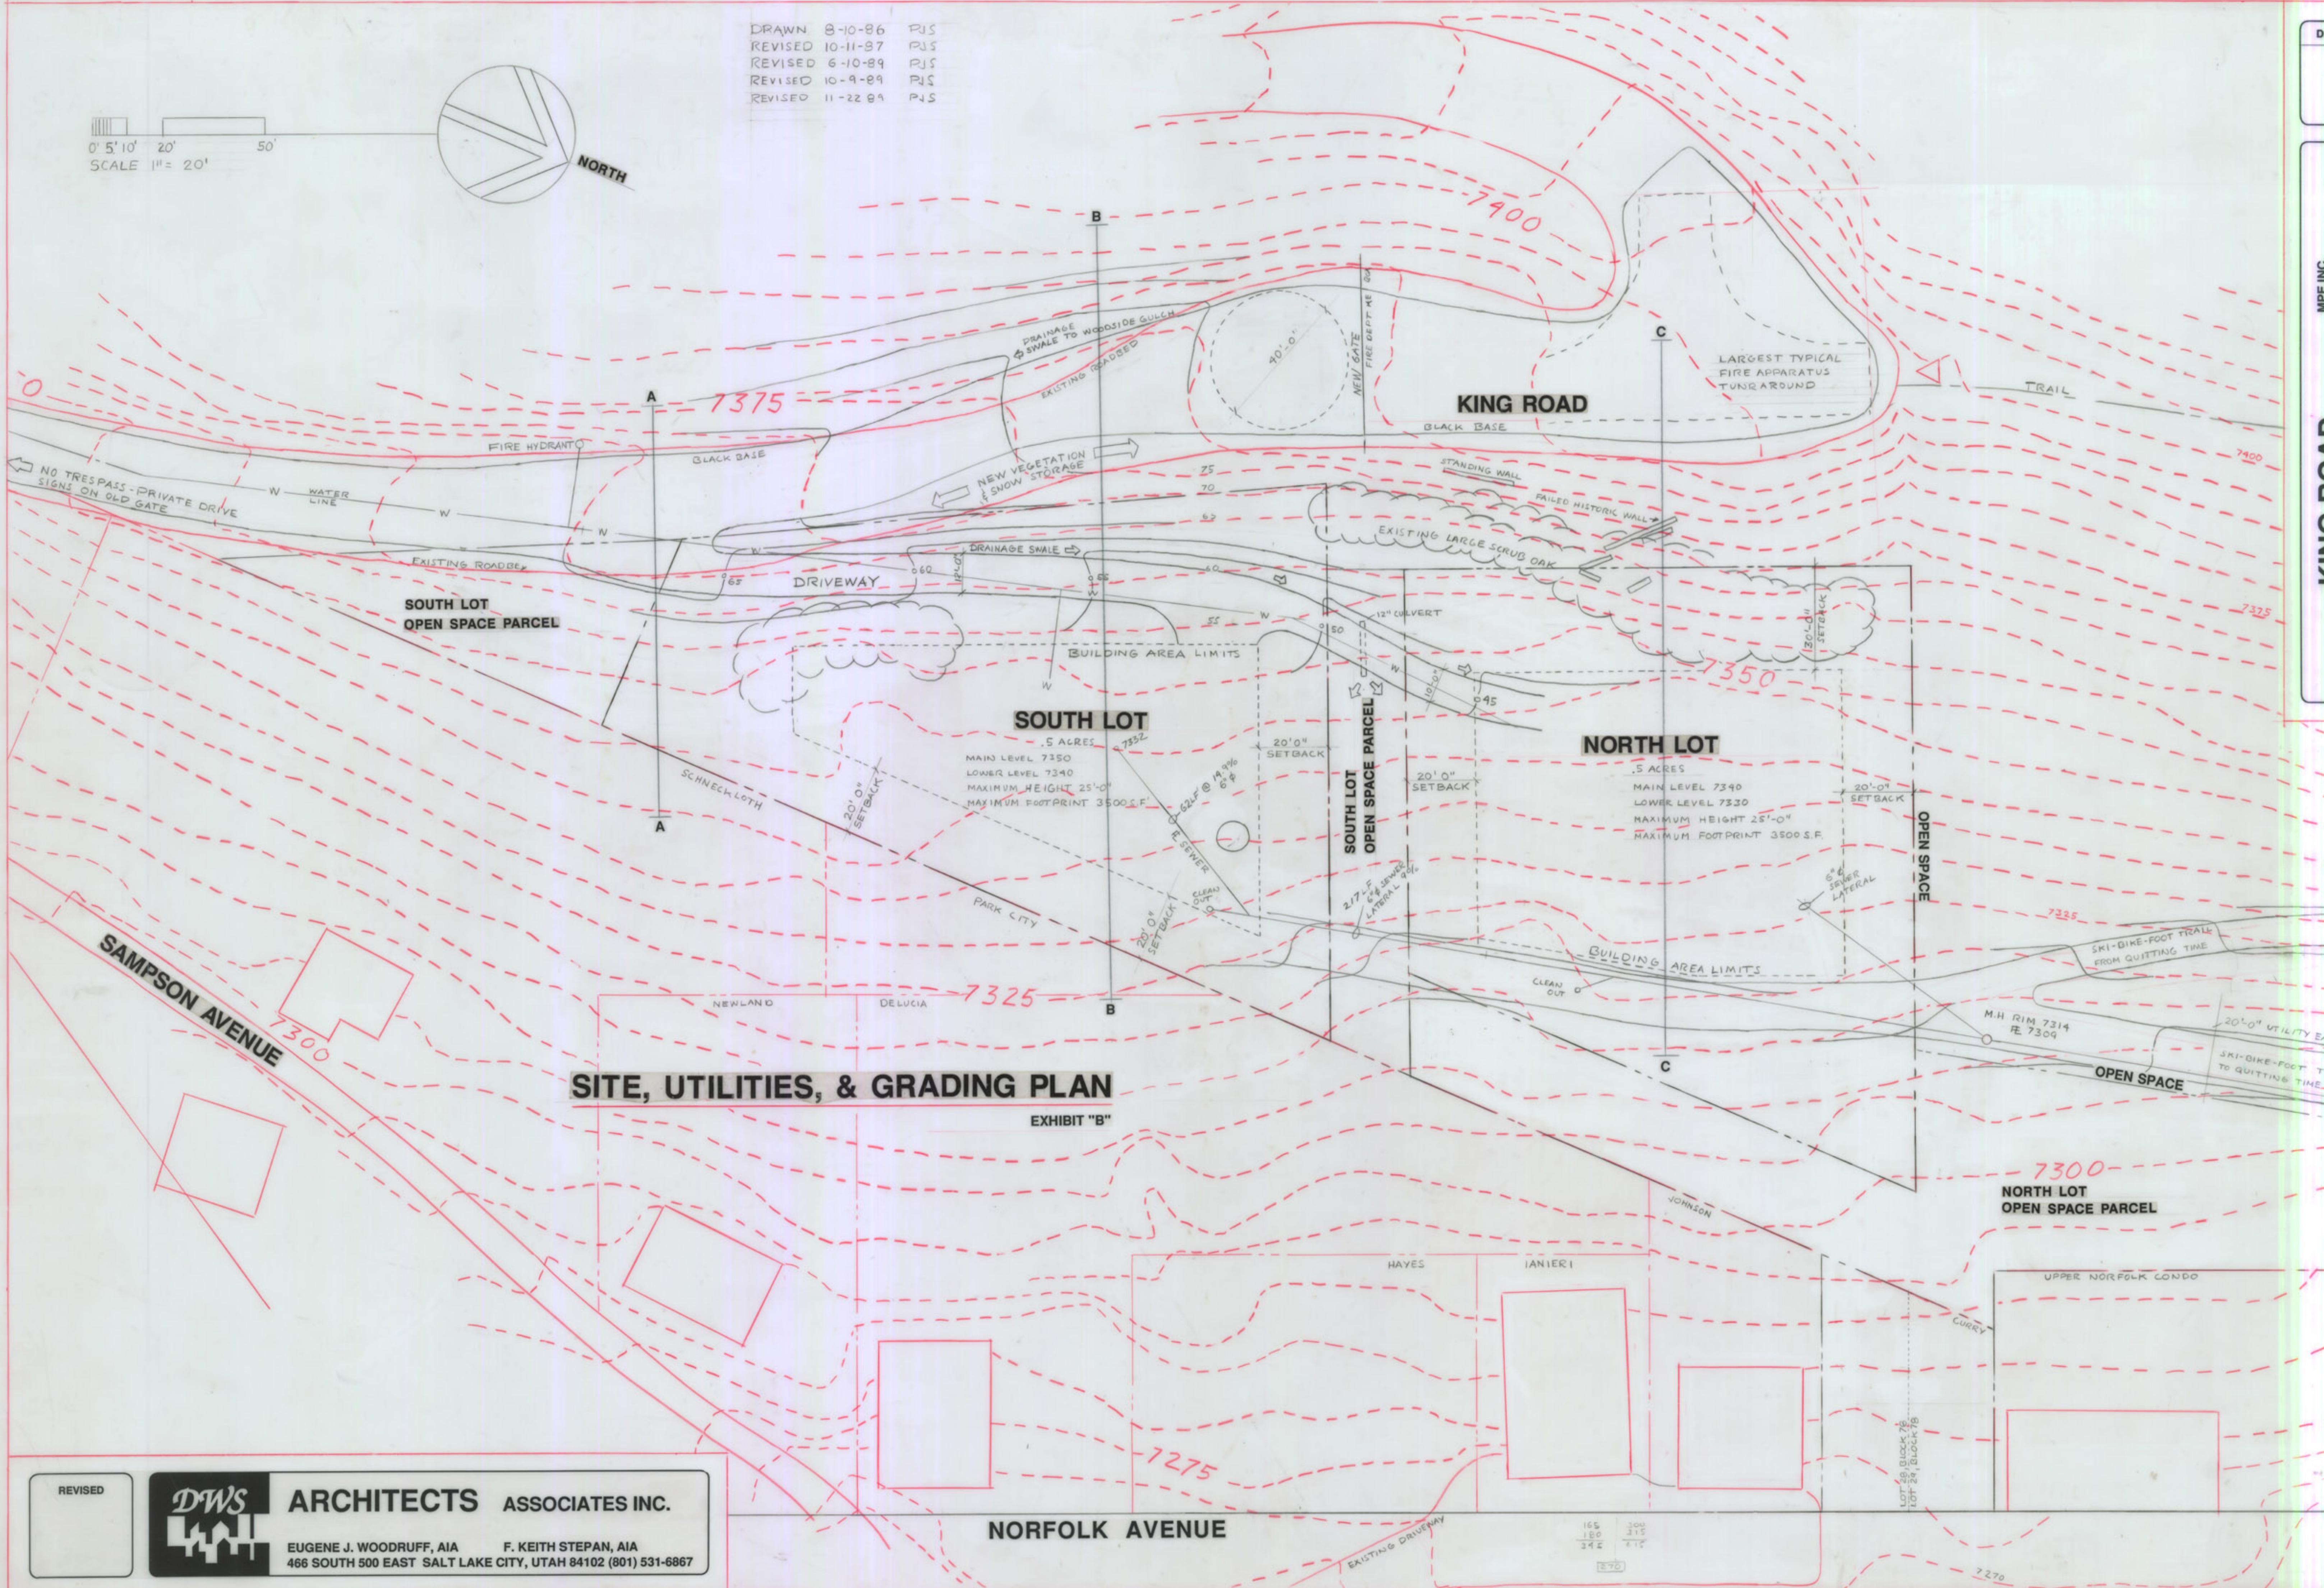

ATE 11-22-89

16


MPE INC.  
P.O. BOX 2429  
PARK CITY, UT 84060  
(801) 649-7077


# KING ROAD SINGLE FAMILY LC SWEENEY PROPERTIES MASTER PL

SWEENEY PROPERTIES MASTER PLAN

**ARCHITECTS ASSOCIATES INC.**



EUGENE J. WOODRUFF, AIA                  F. KEITH STEPAN, AIA  
466 SOUTH 500 EAST SALT LAKE CITY, UTAH 84102 (801) 531-6867

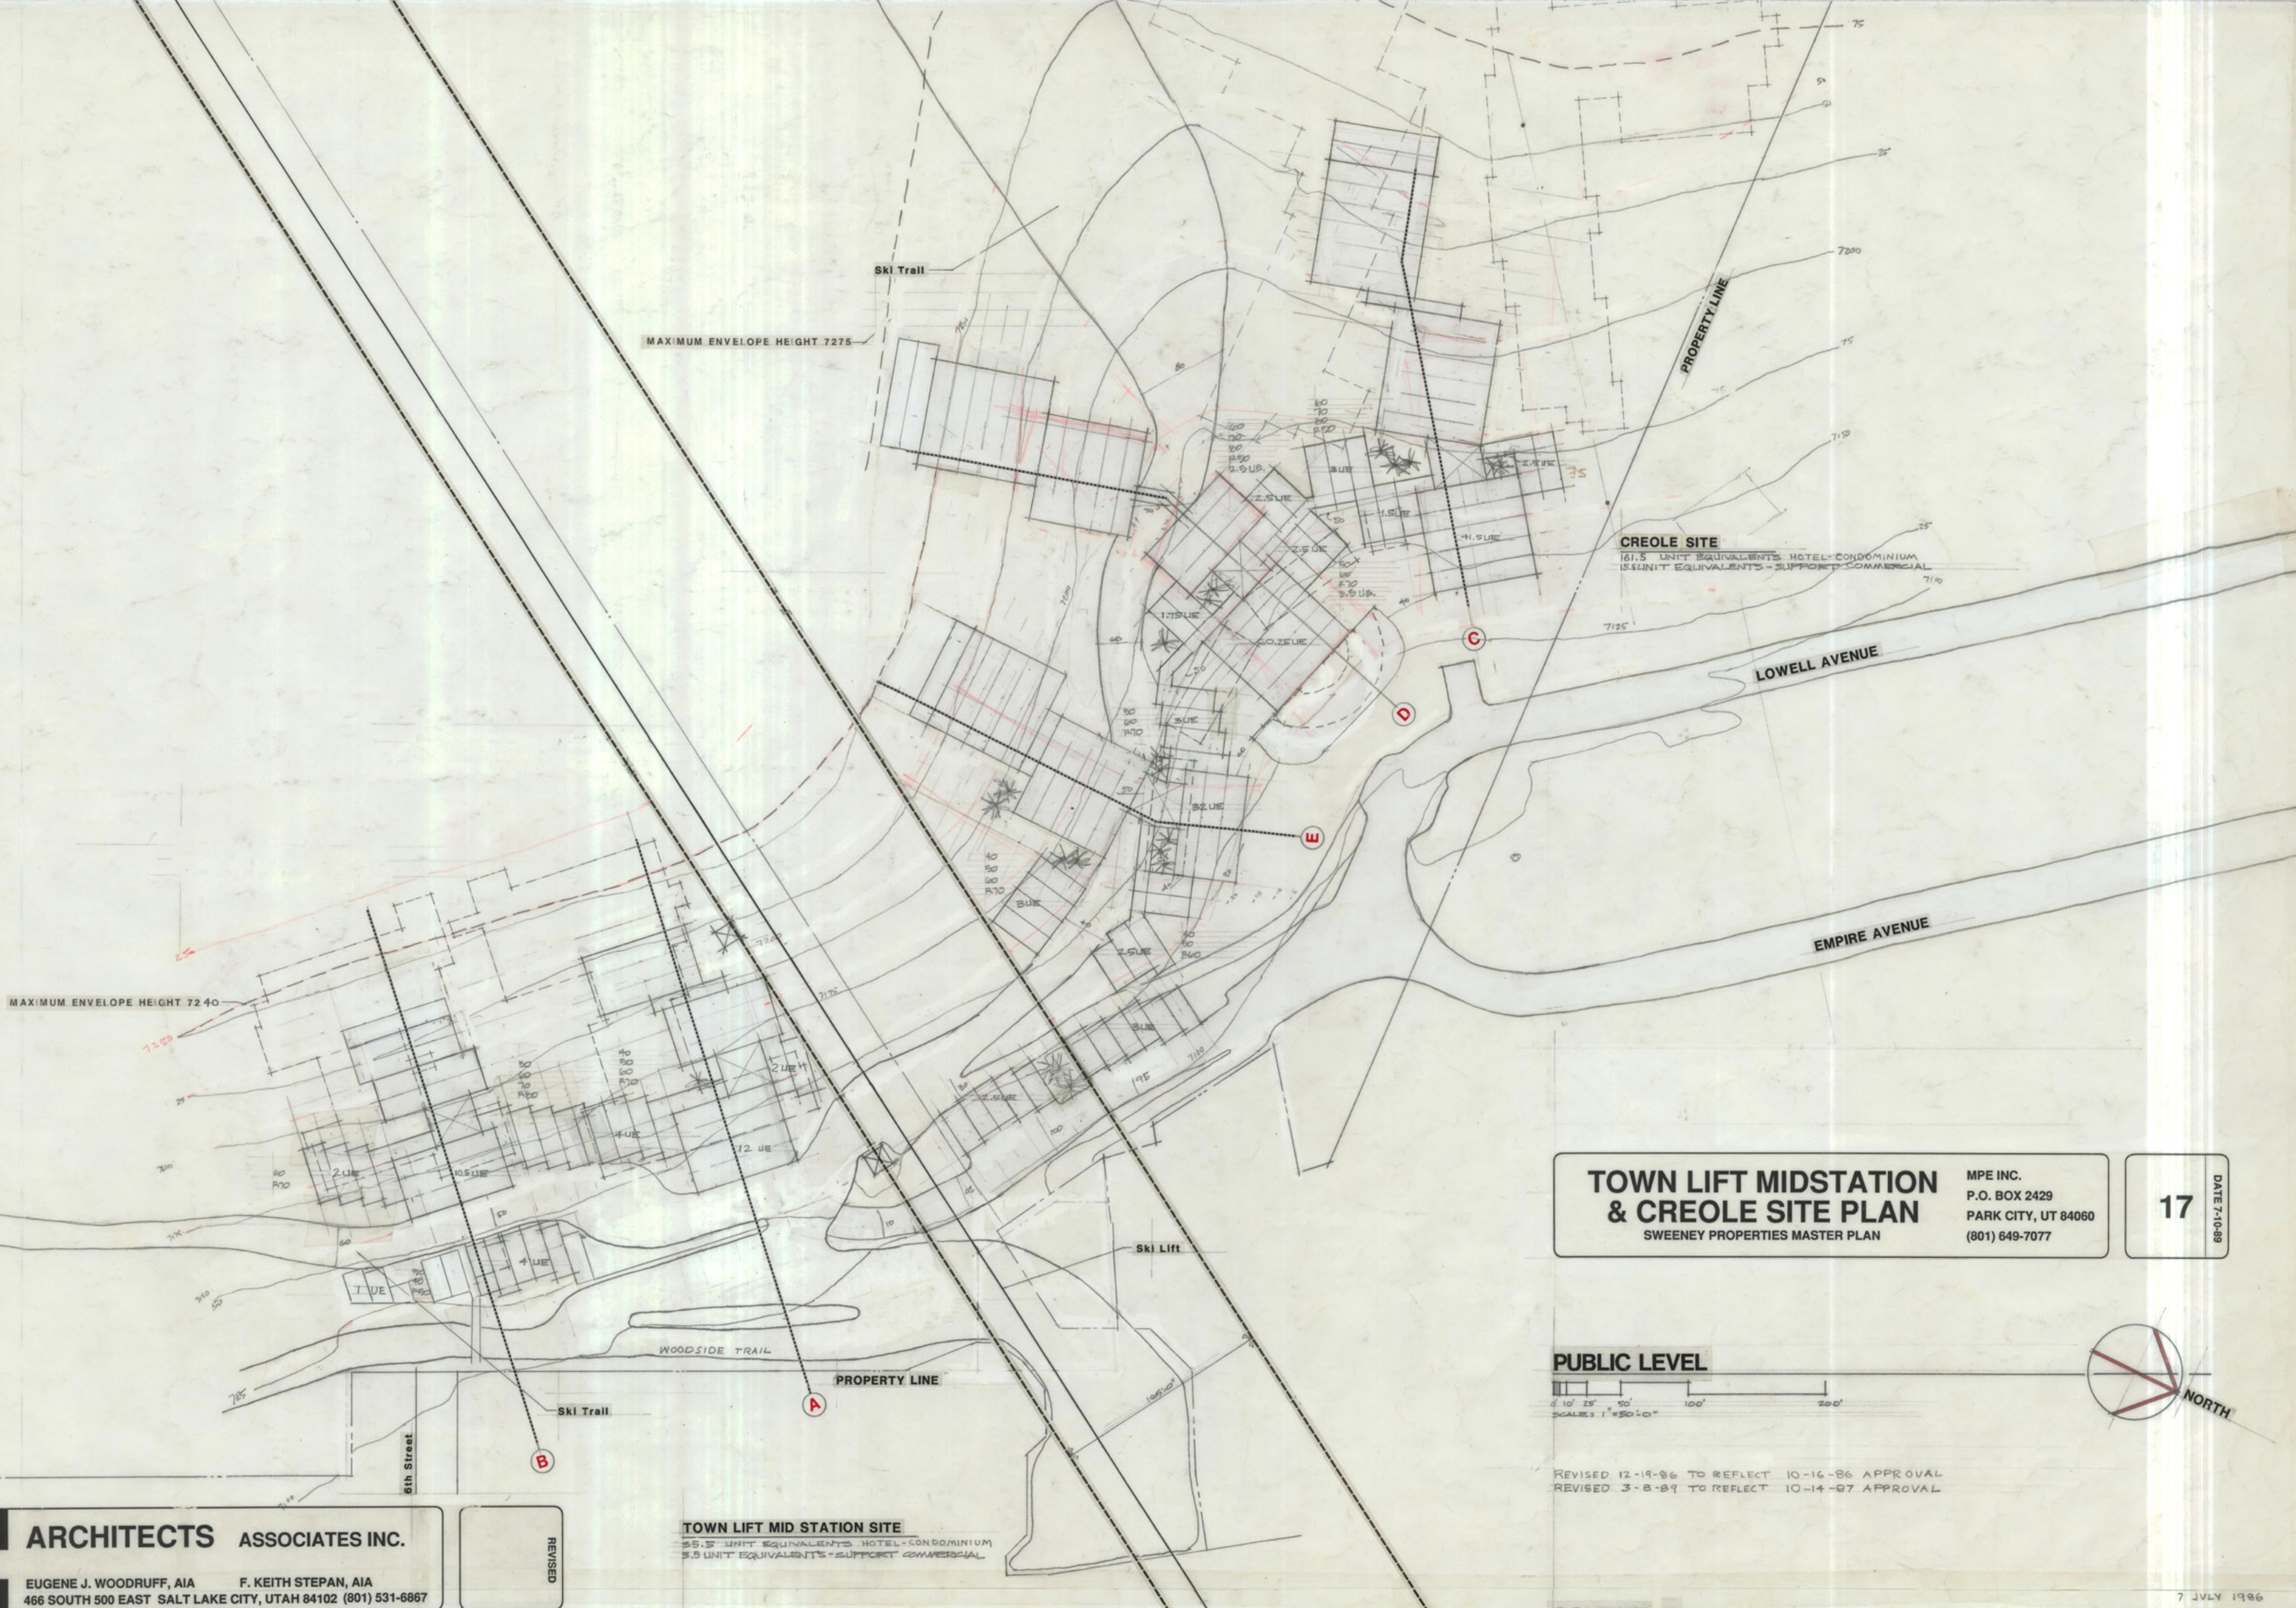

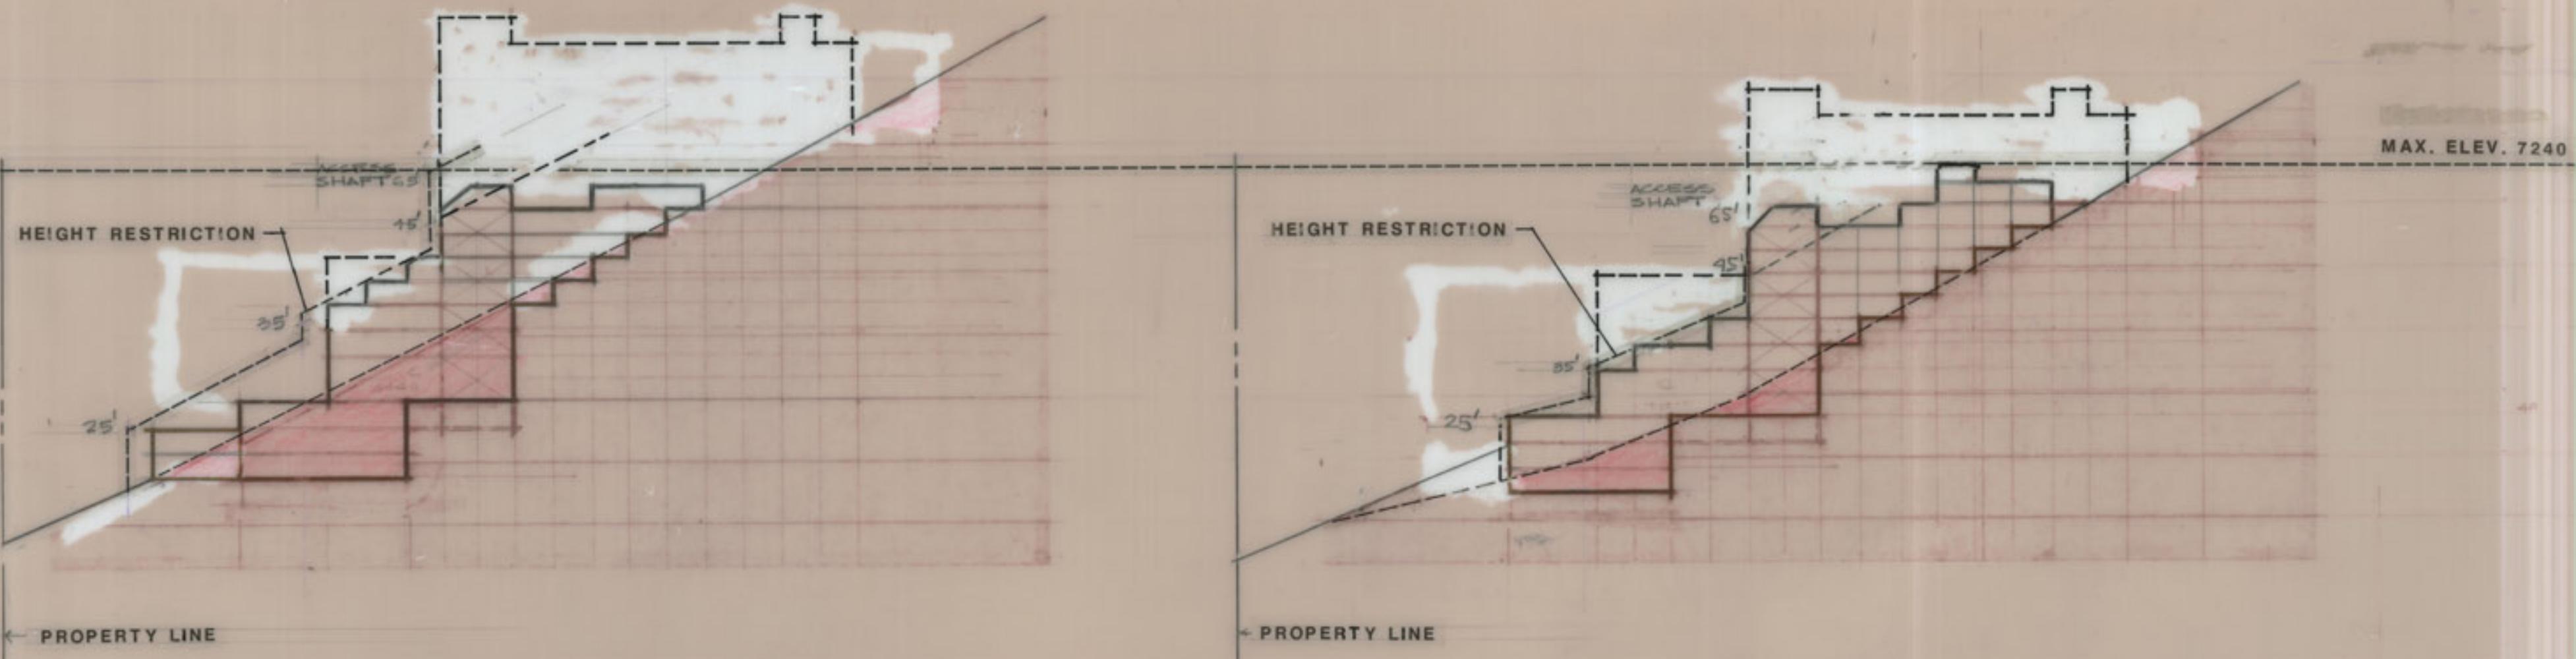


**NORTH SECTION A**

NORTH SIDE 26  
SOUTH SIDE 22
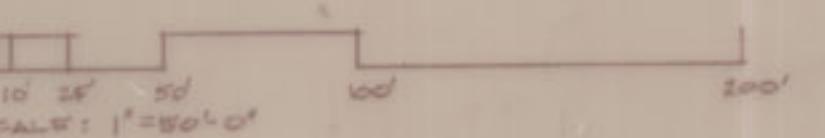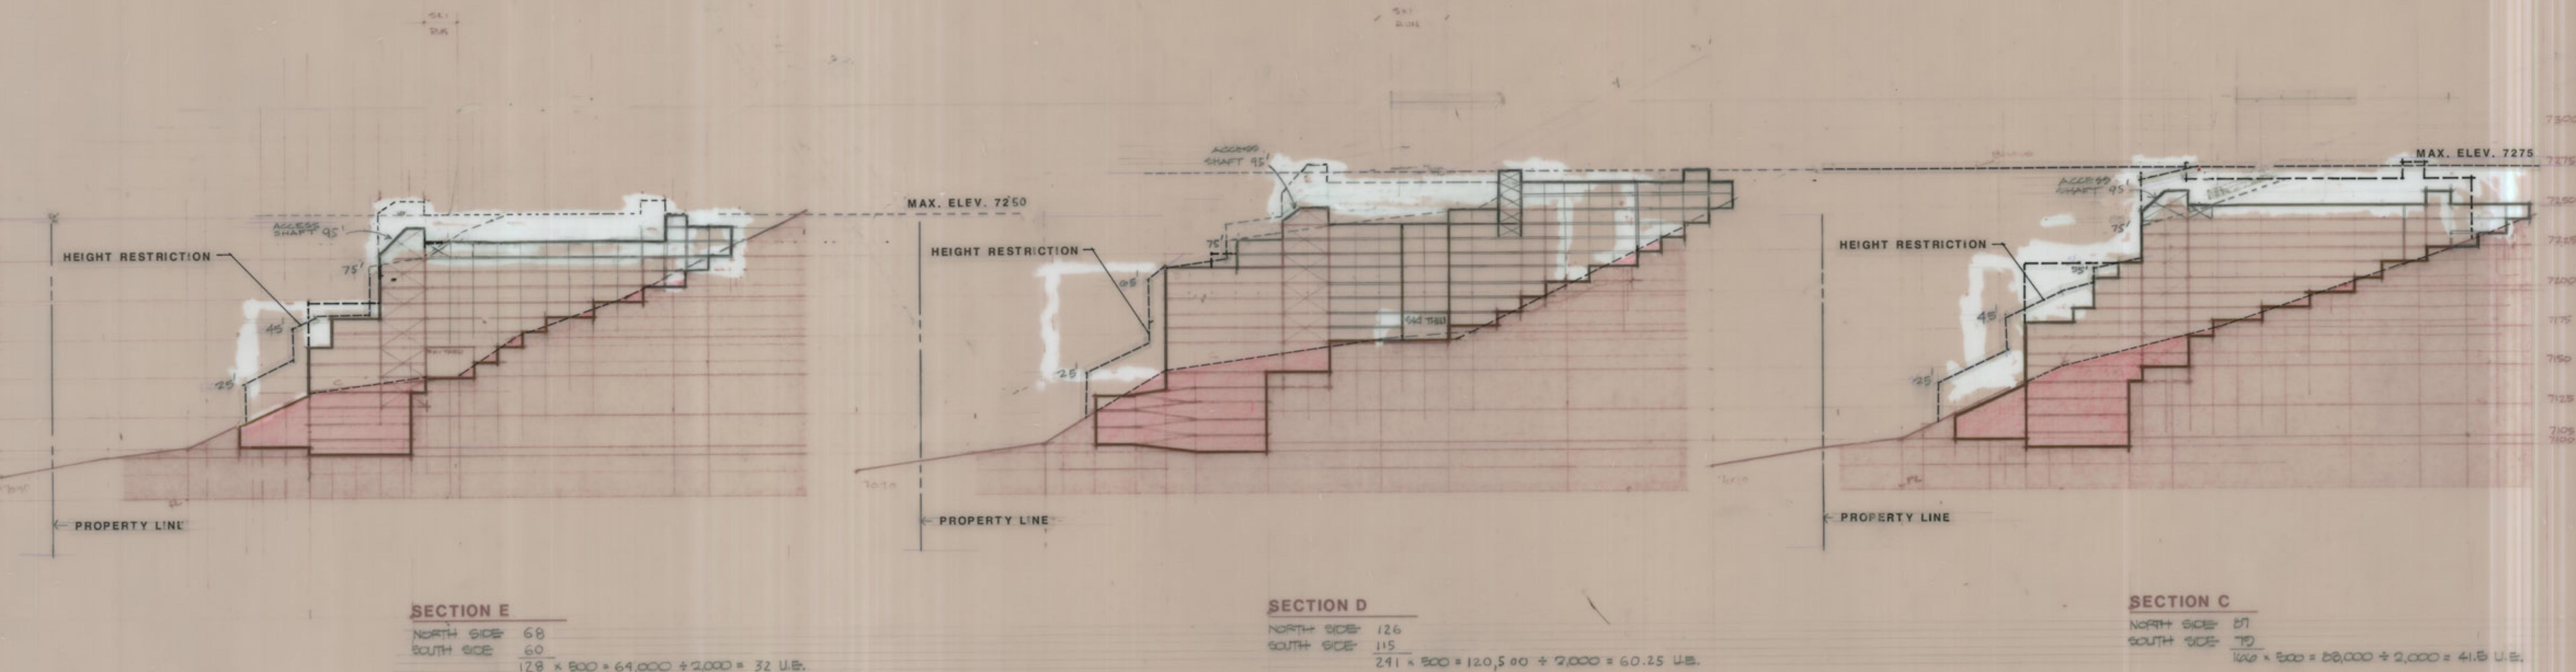
$$48 \times 500 = 24,000 \div 2,000 = 12 \text{ U.E.}$$


REVISED 12-19-86 TO REFLECT 10-16-86 APPROVAL  
REVISED 3-8-89 TO REFLECT 10-14-87 APPROVAL

7 JULY 1986  
13 JANUARY 1988  
27 NOVEMBER 1985

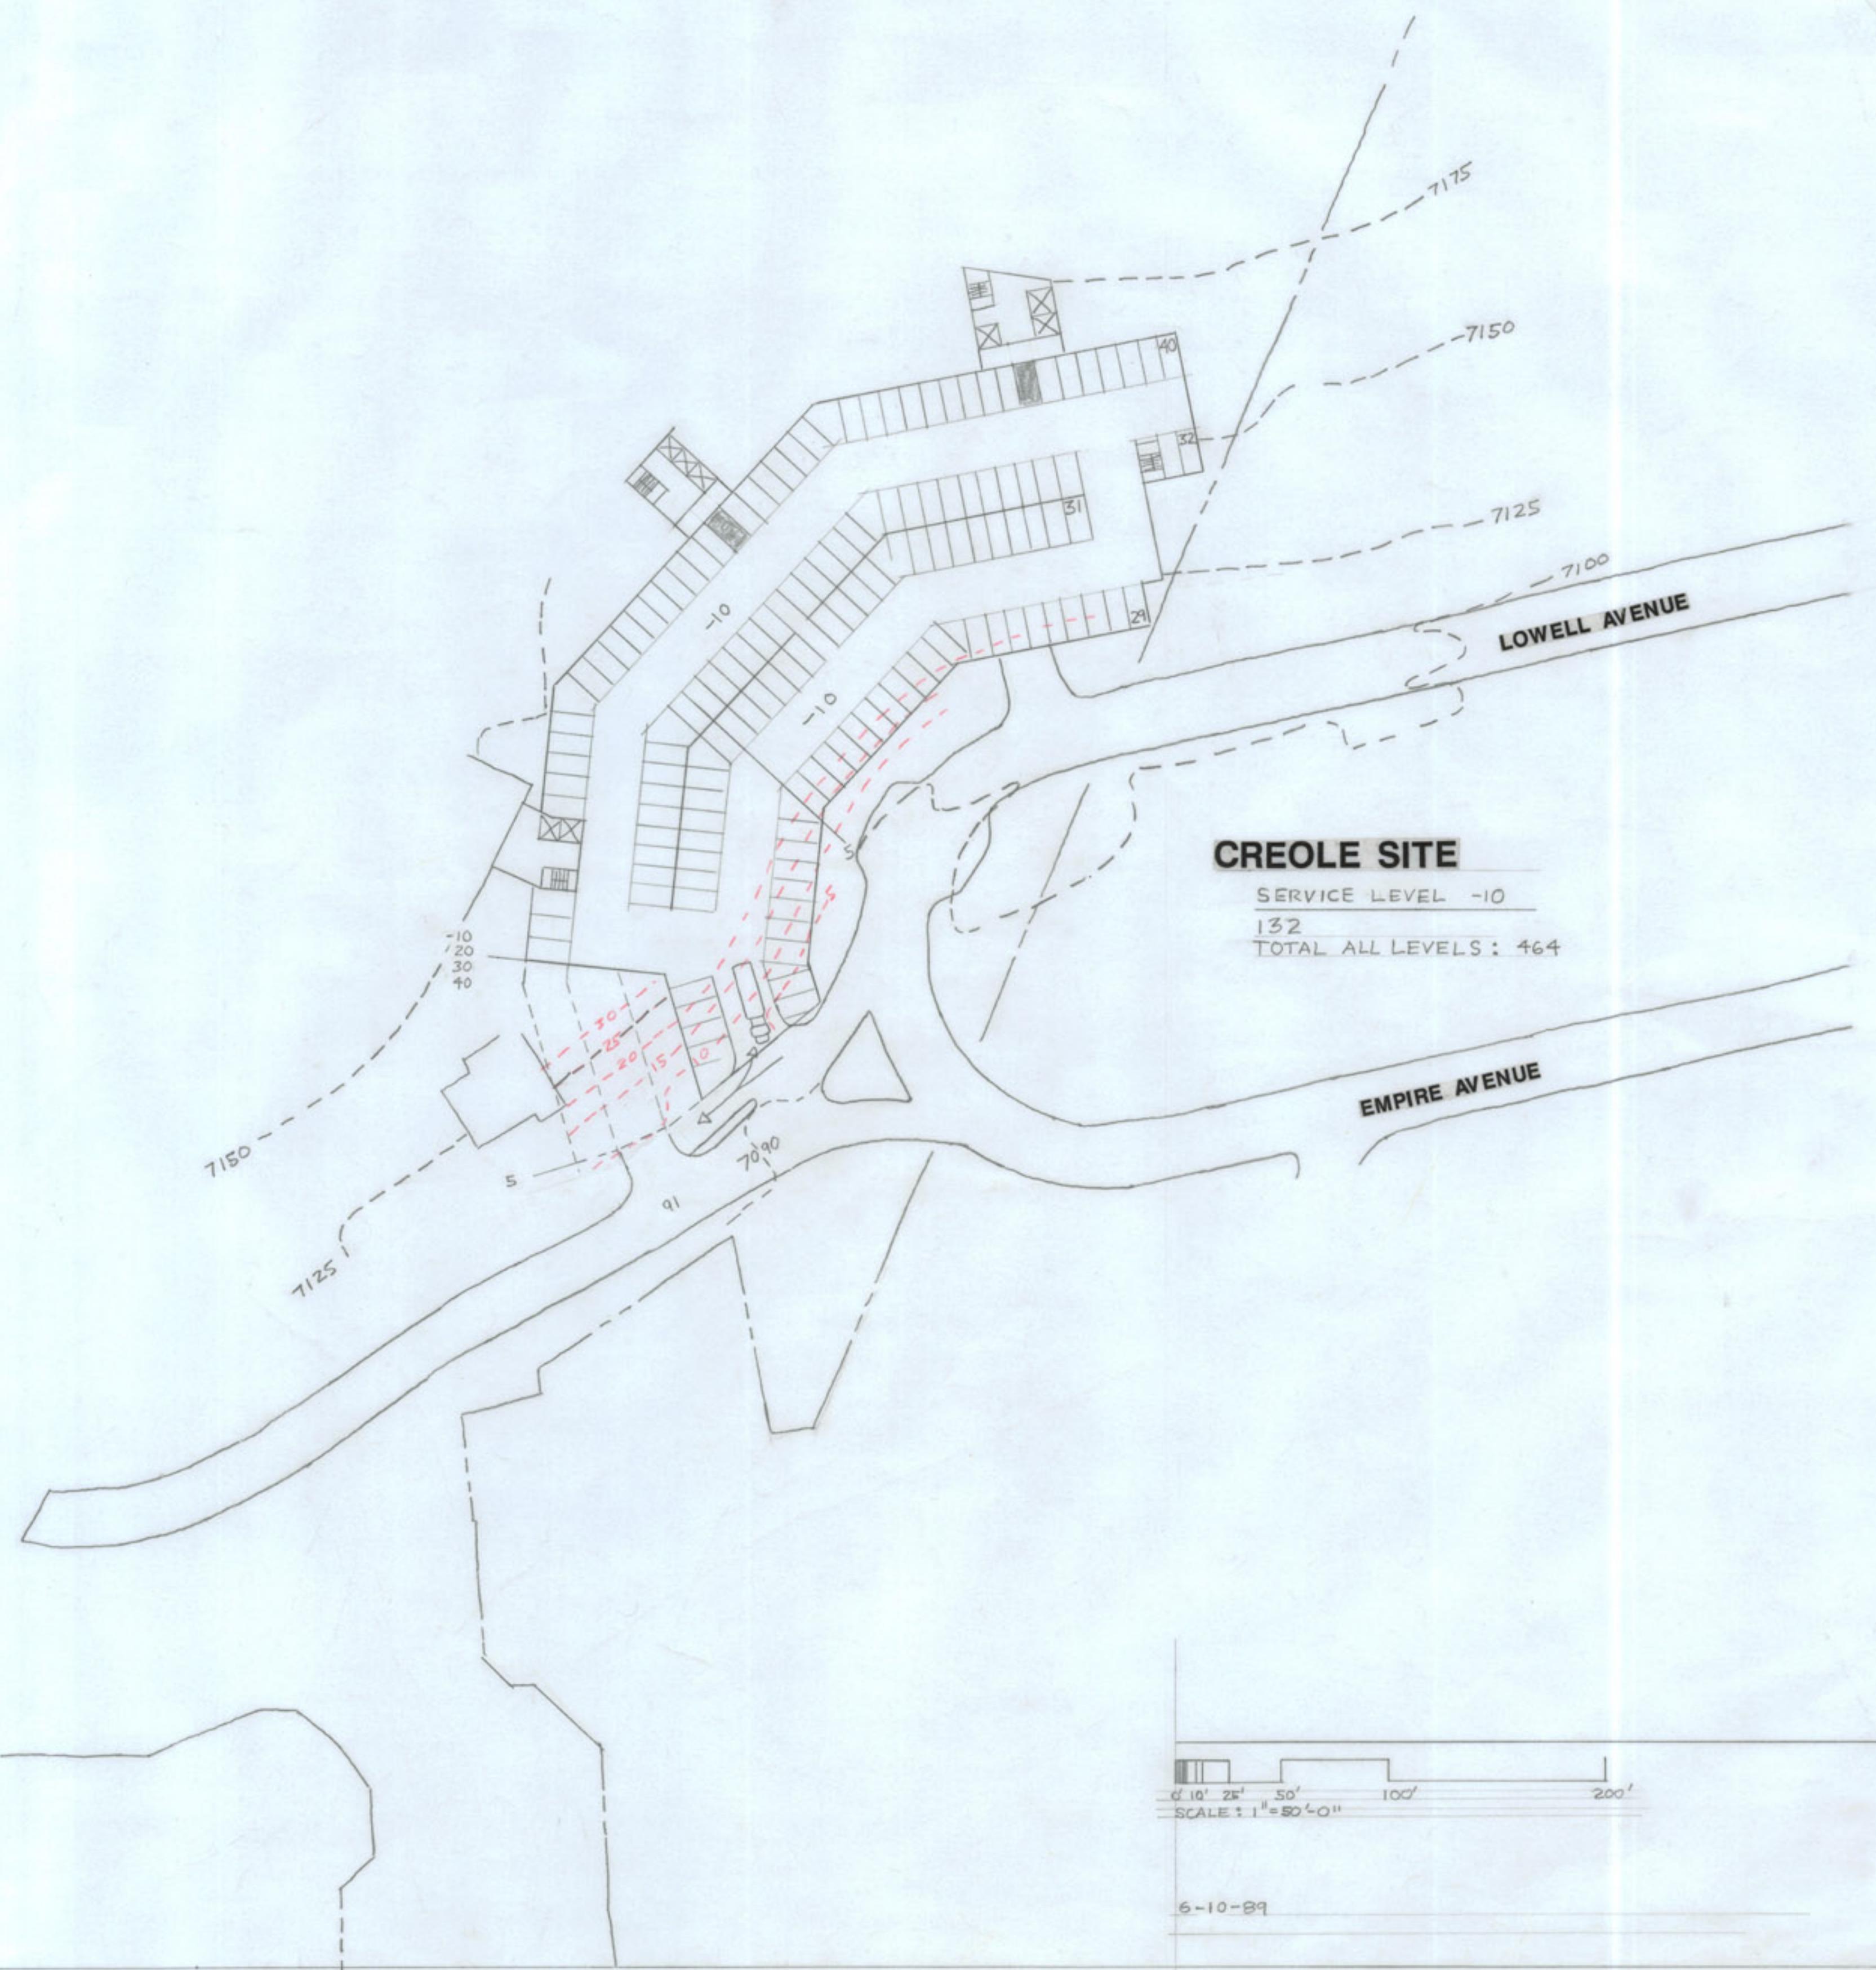

# ARCHITECTS ASSOCIATES INC.


**EUGENE J. WOODRUFF, AIA                  F. KEITH STEPAN, AIA**  
**466 SOUTH 500 EAST SALT LAKE CITY, UTAH 84102 (801) 531-6867**

REVISED

## **CREOLE PARKING PLAN**

SWEENEY PROPERTIES MASTER PLAN

**MPE INC.  
P.O. BOX 2429  
PARK CITY, UT 84060  
(801) 649-7077**

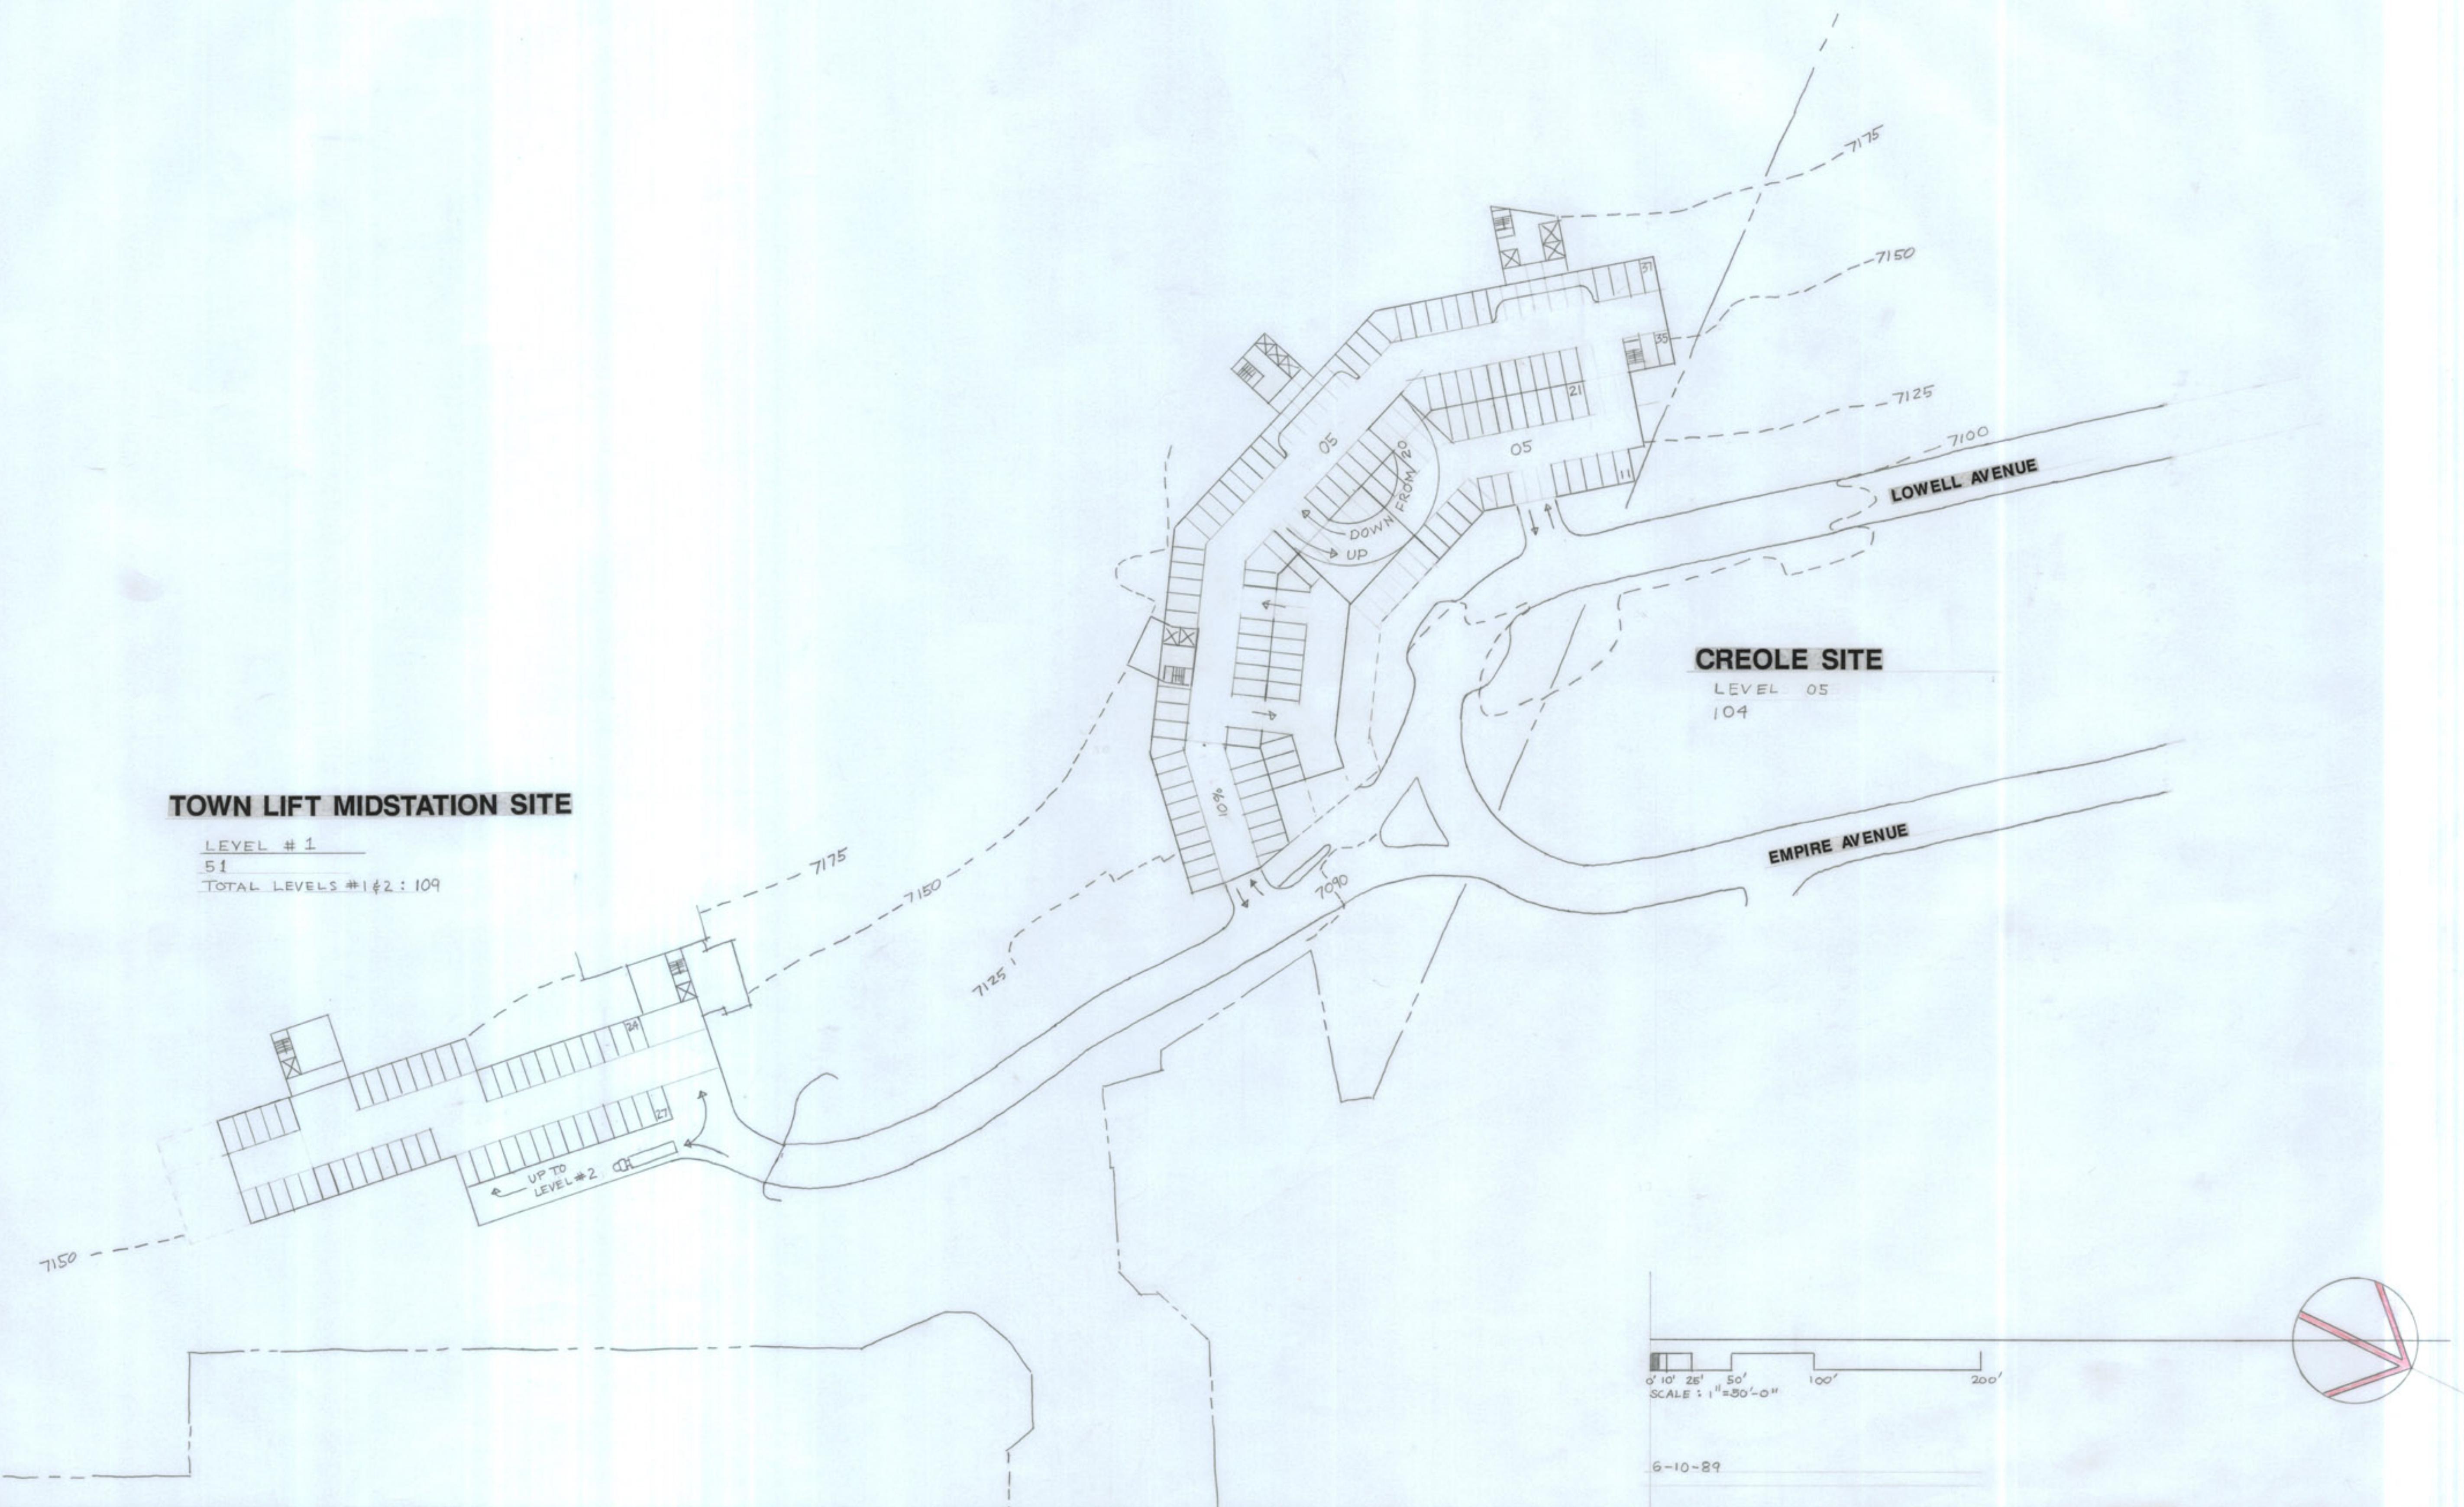


**ARCHITECTS ASSOCIATES INC.**

EUGENE J. WOODRUFF, AIA      F. KEITH STEPAN, AIA  
466 SOUTH 500 EAST SALT LAKE CITY, UTAH 84102 (801) 531-6867

REVISED

# **TOWN LIFT MIDSTATION & CREOLE PARKING PLAN**

MPE INC.  
P.O. BOX 2429  
PARK CITY, UT 84060  
(801) 649-7077

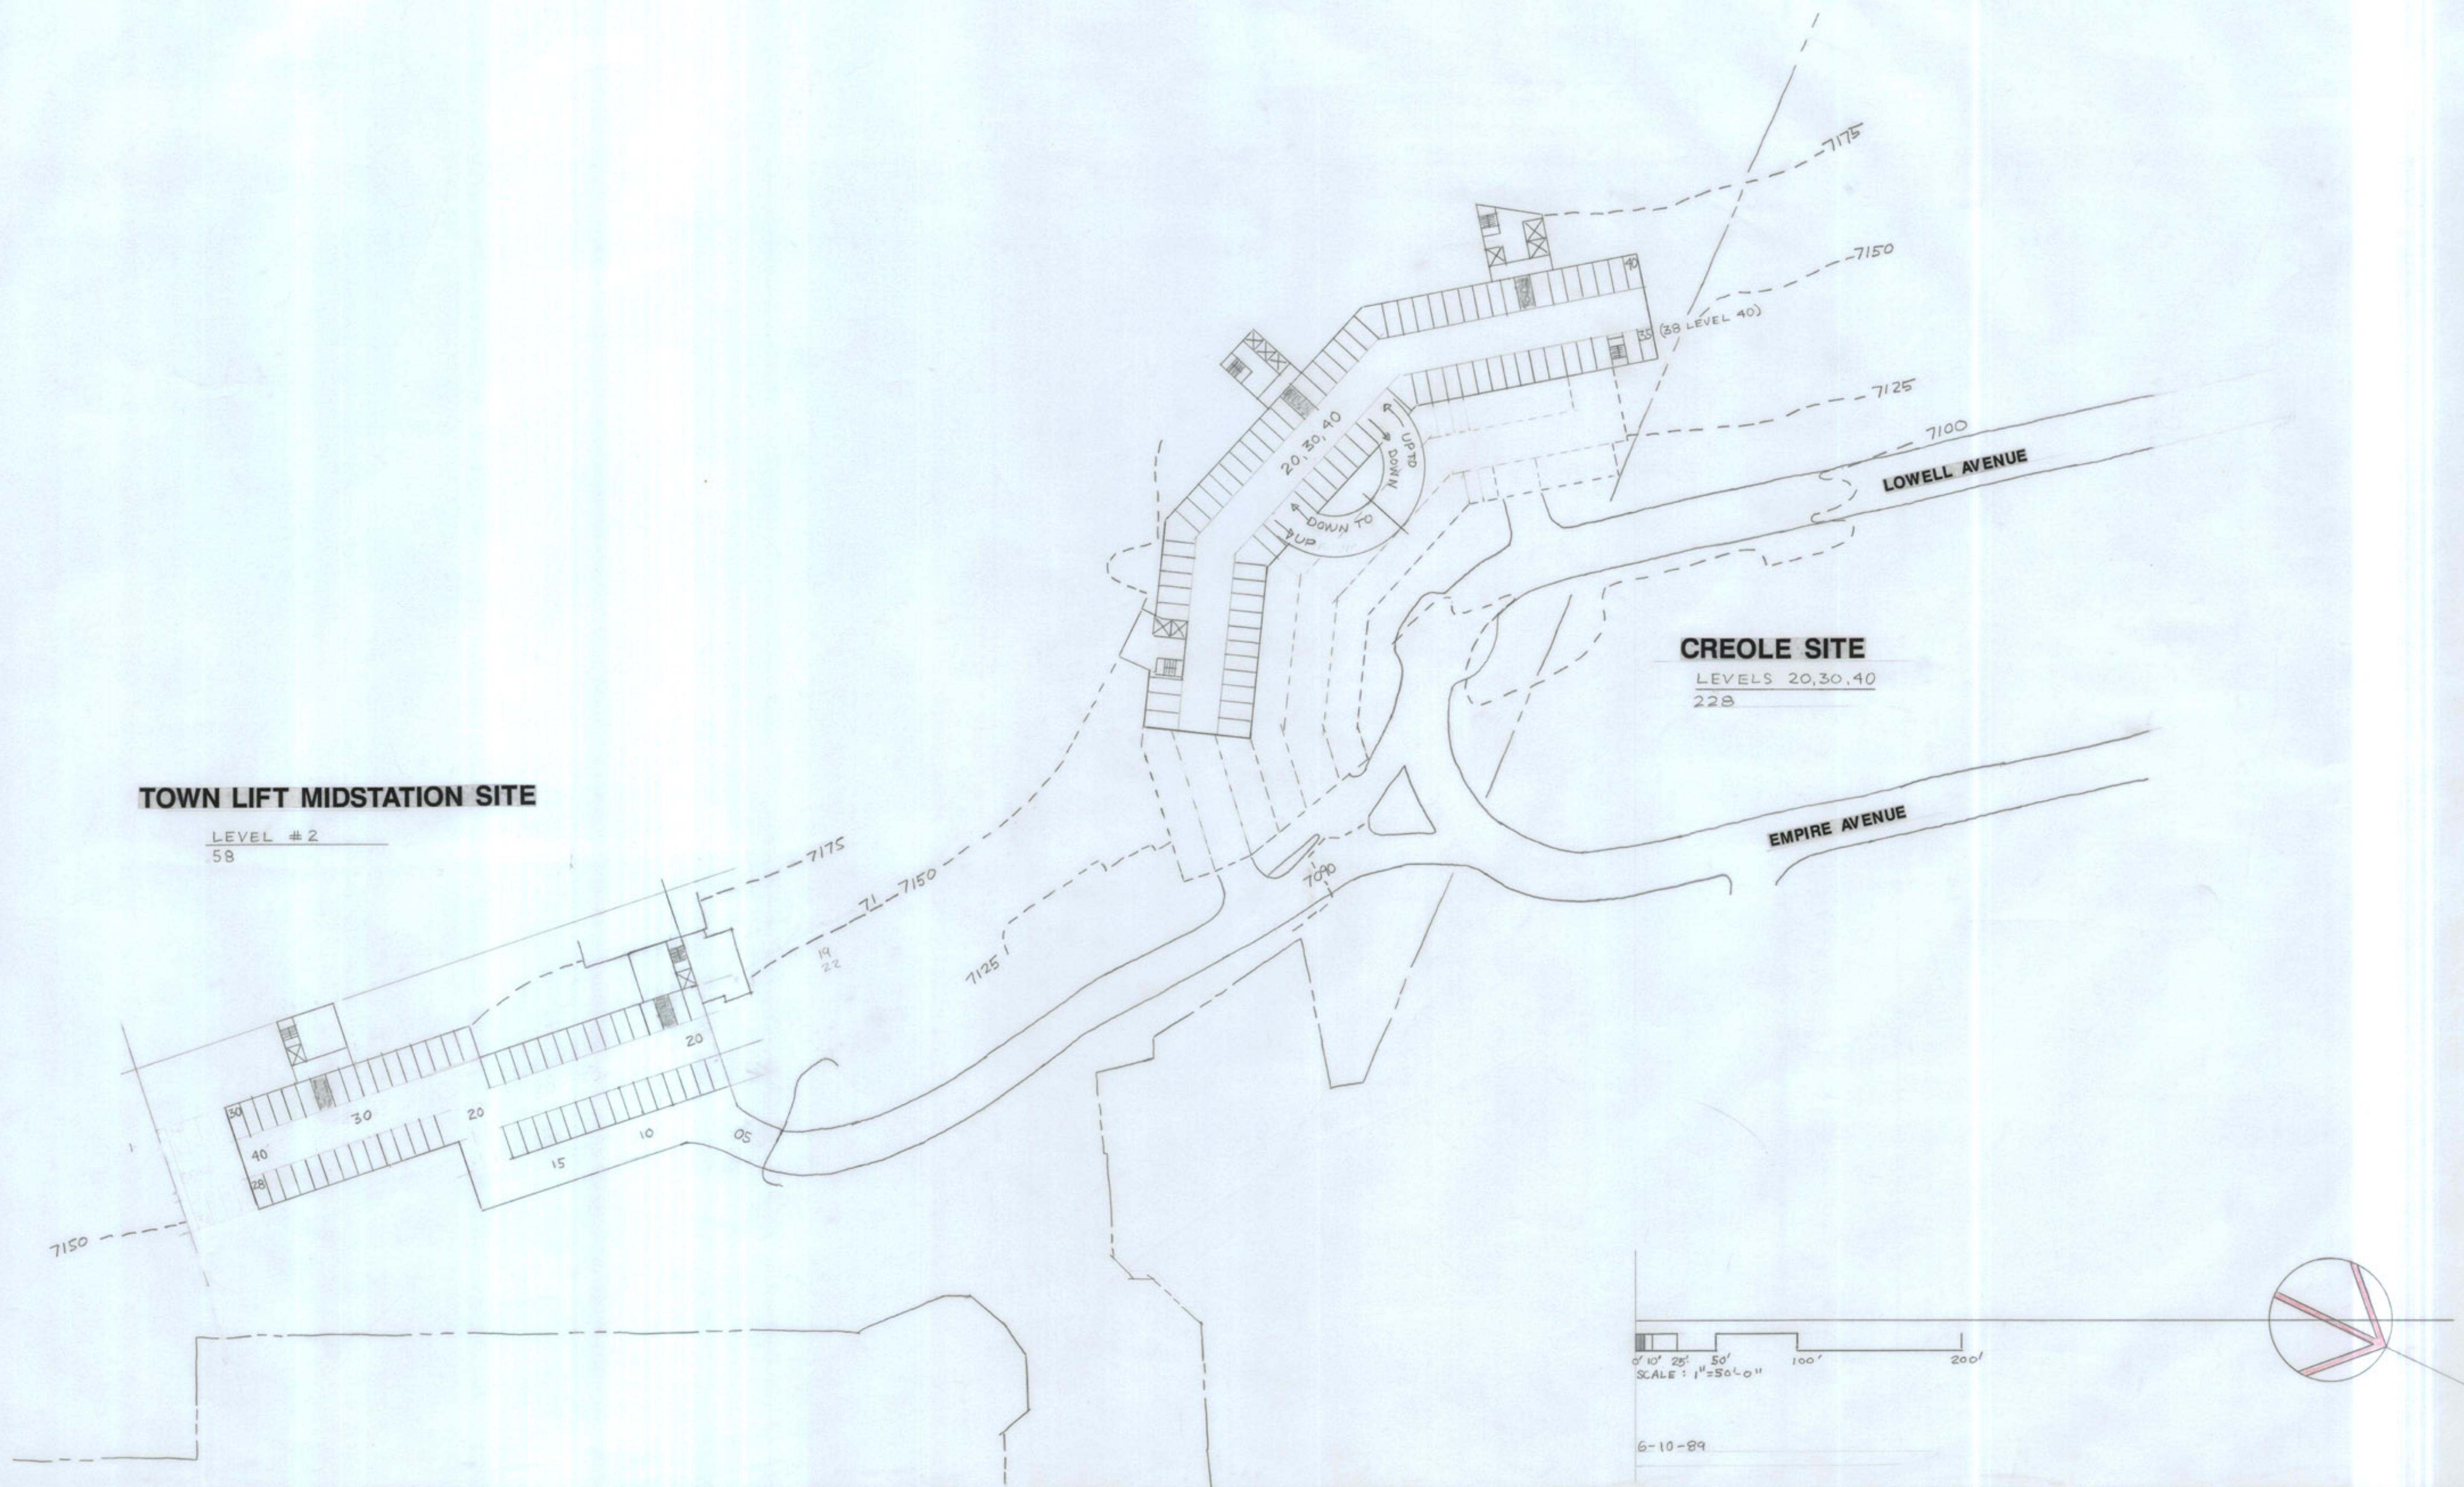

**ARCHITECTS ASSOCIATES INC.**

EUGENE J. WOODRUFF, AIA F. KEITH STEPAN, AIA  
466 SOUTH 500 EAST SALT LAKE CITY, UTAH 84102 (801) 531-6867

REVISED

**TOWN LIFT MIDSTATION & CREOLE PARKING PLAN**  
SWEENEY PROPERTIES MASTER PLAN

MPE INC.  
P.O. BOX 2429  
PARK CITY, UT 84060  
(801) 649-7077



**ARCHITECTS ASSOCIATES INC.**

EUGENE J. WOODRUFF, AIA F. KEITH STEPAN, AIA  
466 SOUTH 500 EAST SALT LAKE CITY, UTAH 84102 (801) 531-6867

REVISED

**TOWN LIFT MID STATION**  
161.5 UNIT EQUIVALENTS HOTEL-CONDOMINIUM  
15.5 UNIT EQUIVALENTS SUPPORT COMMERCIAL

REVISED 3-8-89 TO REFLECT 10-14-87 APPROVAL

REVISED 12-18-86 TO REFLECT 10-16-86 APPROVAL


7 JULY 1986

28 JANUARY 1986

15 JANUARY 1986

27 NOVEMBER 1985

13 November 1985

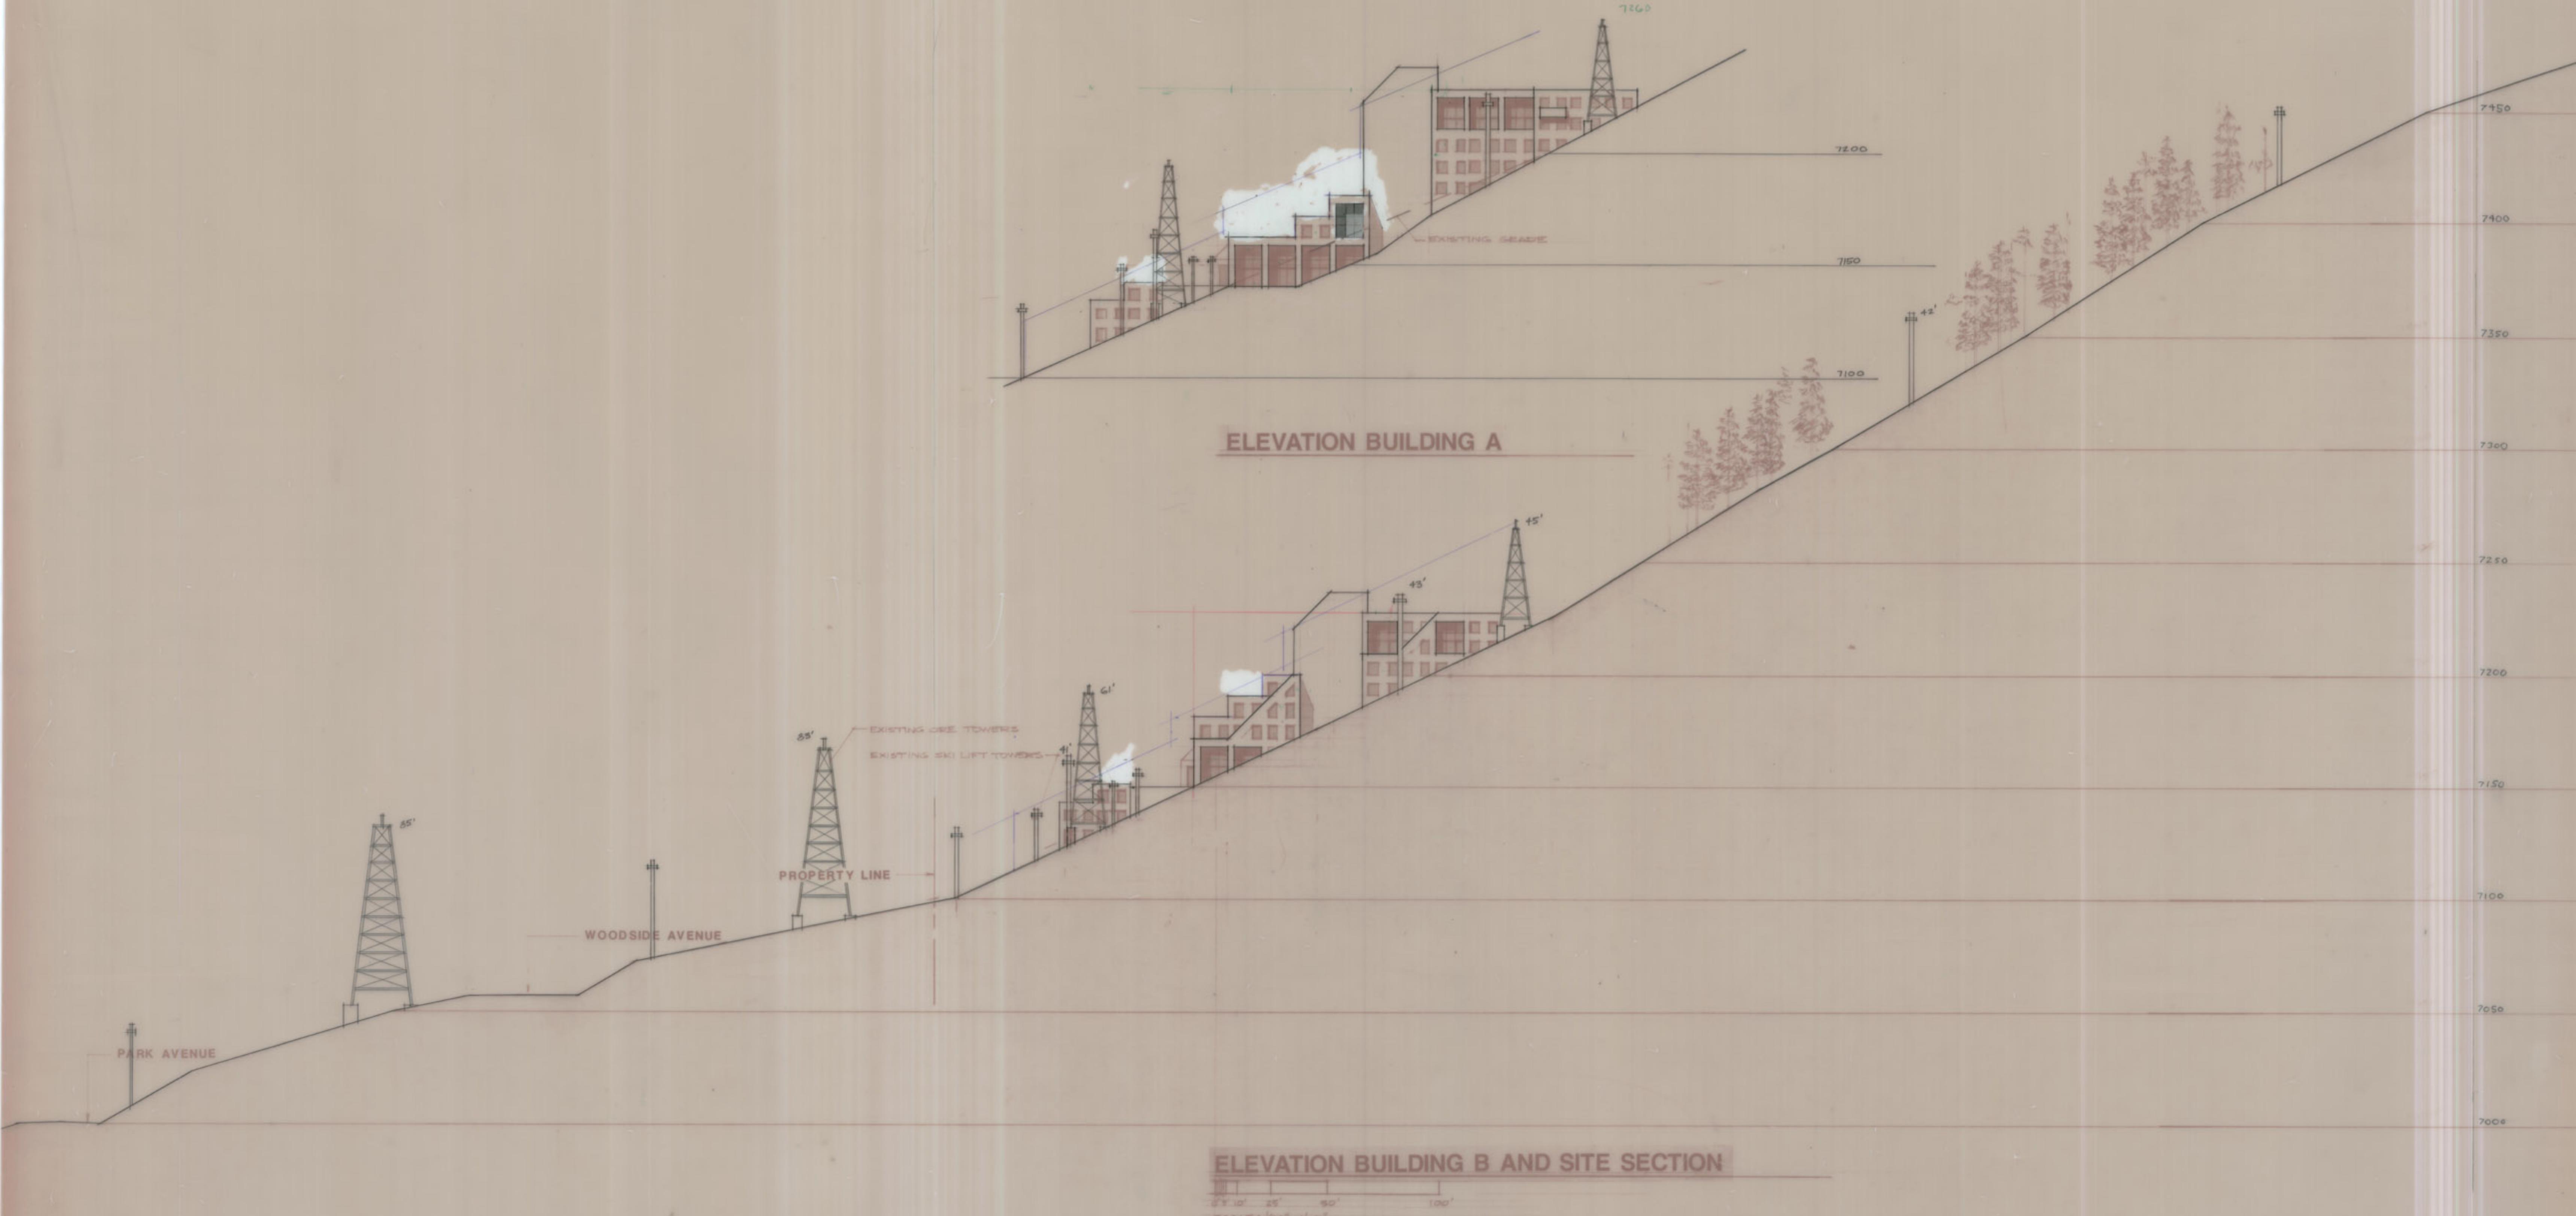

**ARCHITECTS ASSOCIATES INC.**

EUGENE J. WOODRUFF, AIA F. KEITH STEPAN, AIA  
466 SOUTH 500 EAST SALT LAKE CITY, UTAH 84102 (801) 531-6867

REVISED

**TOWN LIFT MIDSTATION SAMPLE ELEVATIONS**  
SWEENEY PROPERTIES MASTER PLAN

MPE INC.  
P.O. BOX 2429  
PARK CITY, UT 84060  
(801) 649-7077

**23**

DATE 11-27-05



**ARCHITECTS** ASSOCIATES INC.

EUGENE J. WOODRUFF, AIA F. KEITH STEPAN, AIA  
466 SOUTH 500 EAST SALT LAKE CITY, UTAH 84102 (801) 531-6867

REVISED

## ELEVATION BUILDING D AND SITE SECTION

# **CREOLE SITE SAMPLE ELEVATIONS**

**SWEENEY PROPERTIES MASTER PLAN**

MPE INC.  
P.O. BOX 2429  
PARK CITY, UT 84060  
(801) 649-7077



# ARCHITECTS ASSOCIATES INC.

EUGENE J. WOODRUFF, AIA      F. KEITH STEPAN, AIA  
466 SOUTH 500 EAST SALT LAKE CITY, UTAH 84102 (801) 531-6867


REVISED

## ELEVATION BUILDING D AND SITE SECTION

# **CREOLE SITE SAMPLE ELEVATIONS**

**SWEENEY PROPERTIES MASTER PLAN**

MPE INC.  
P.O. BOX 2429  
PARK CITY, UT 84060  
(801) 649-7077

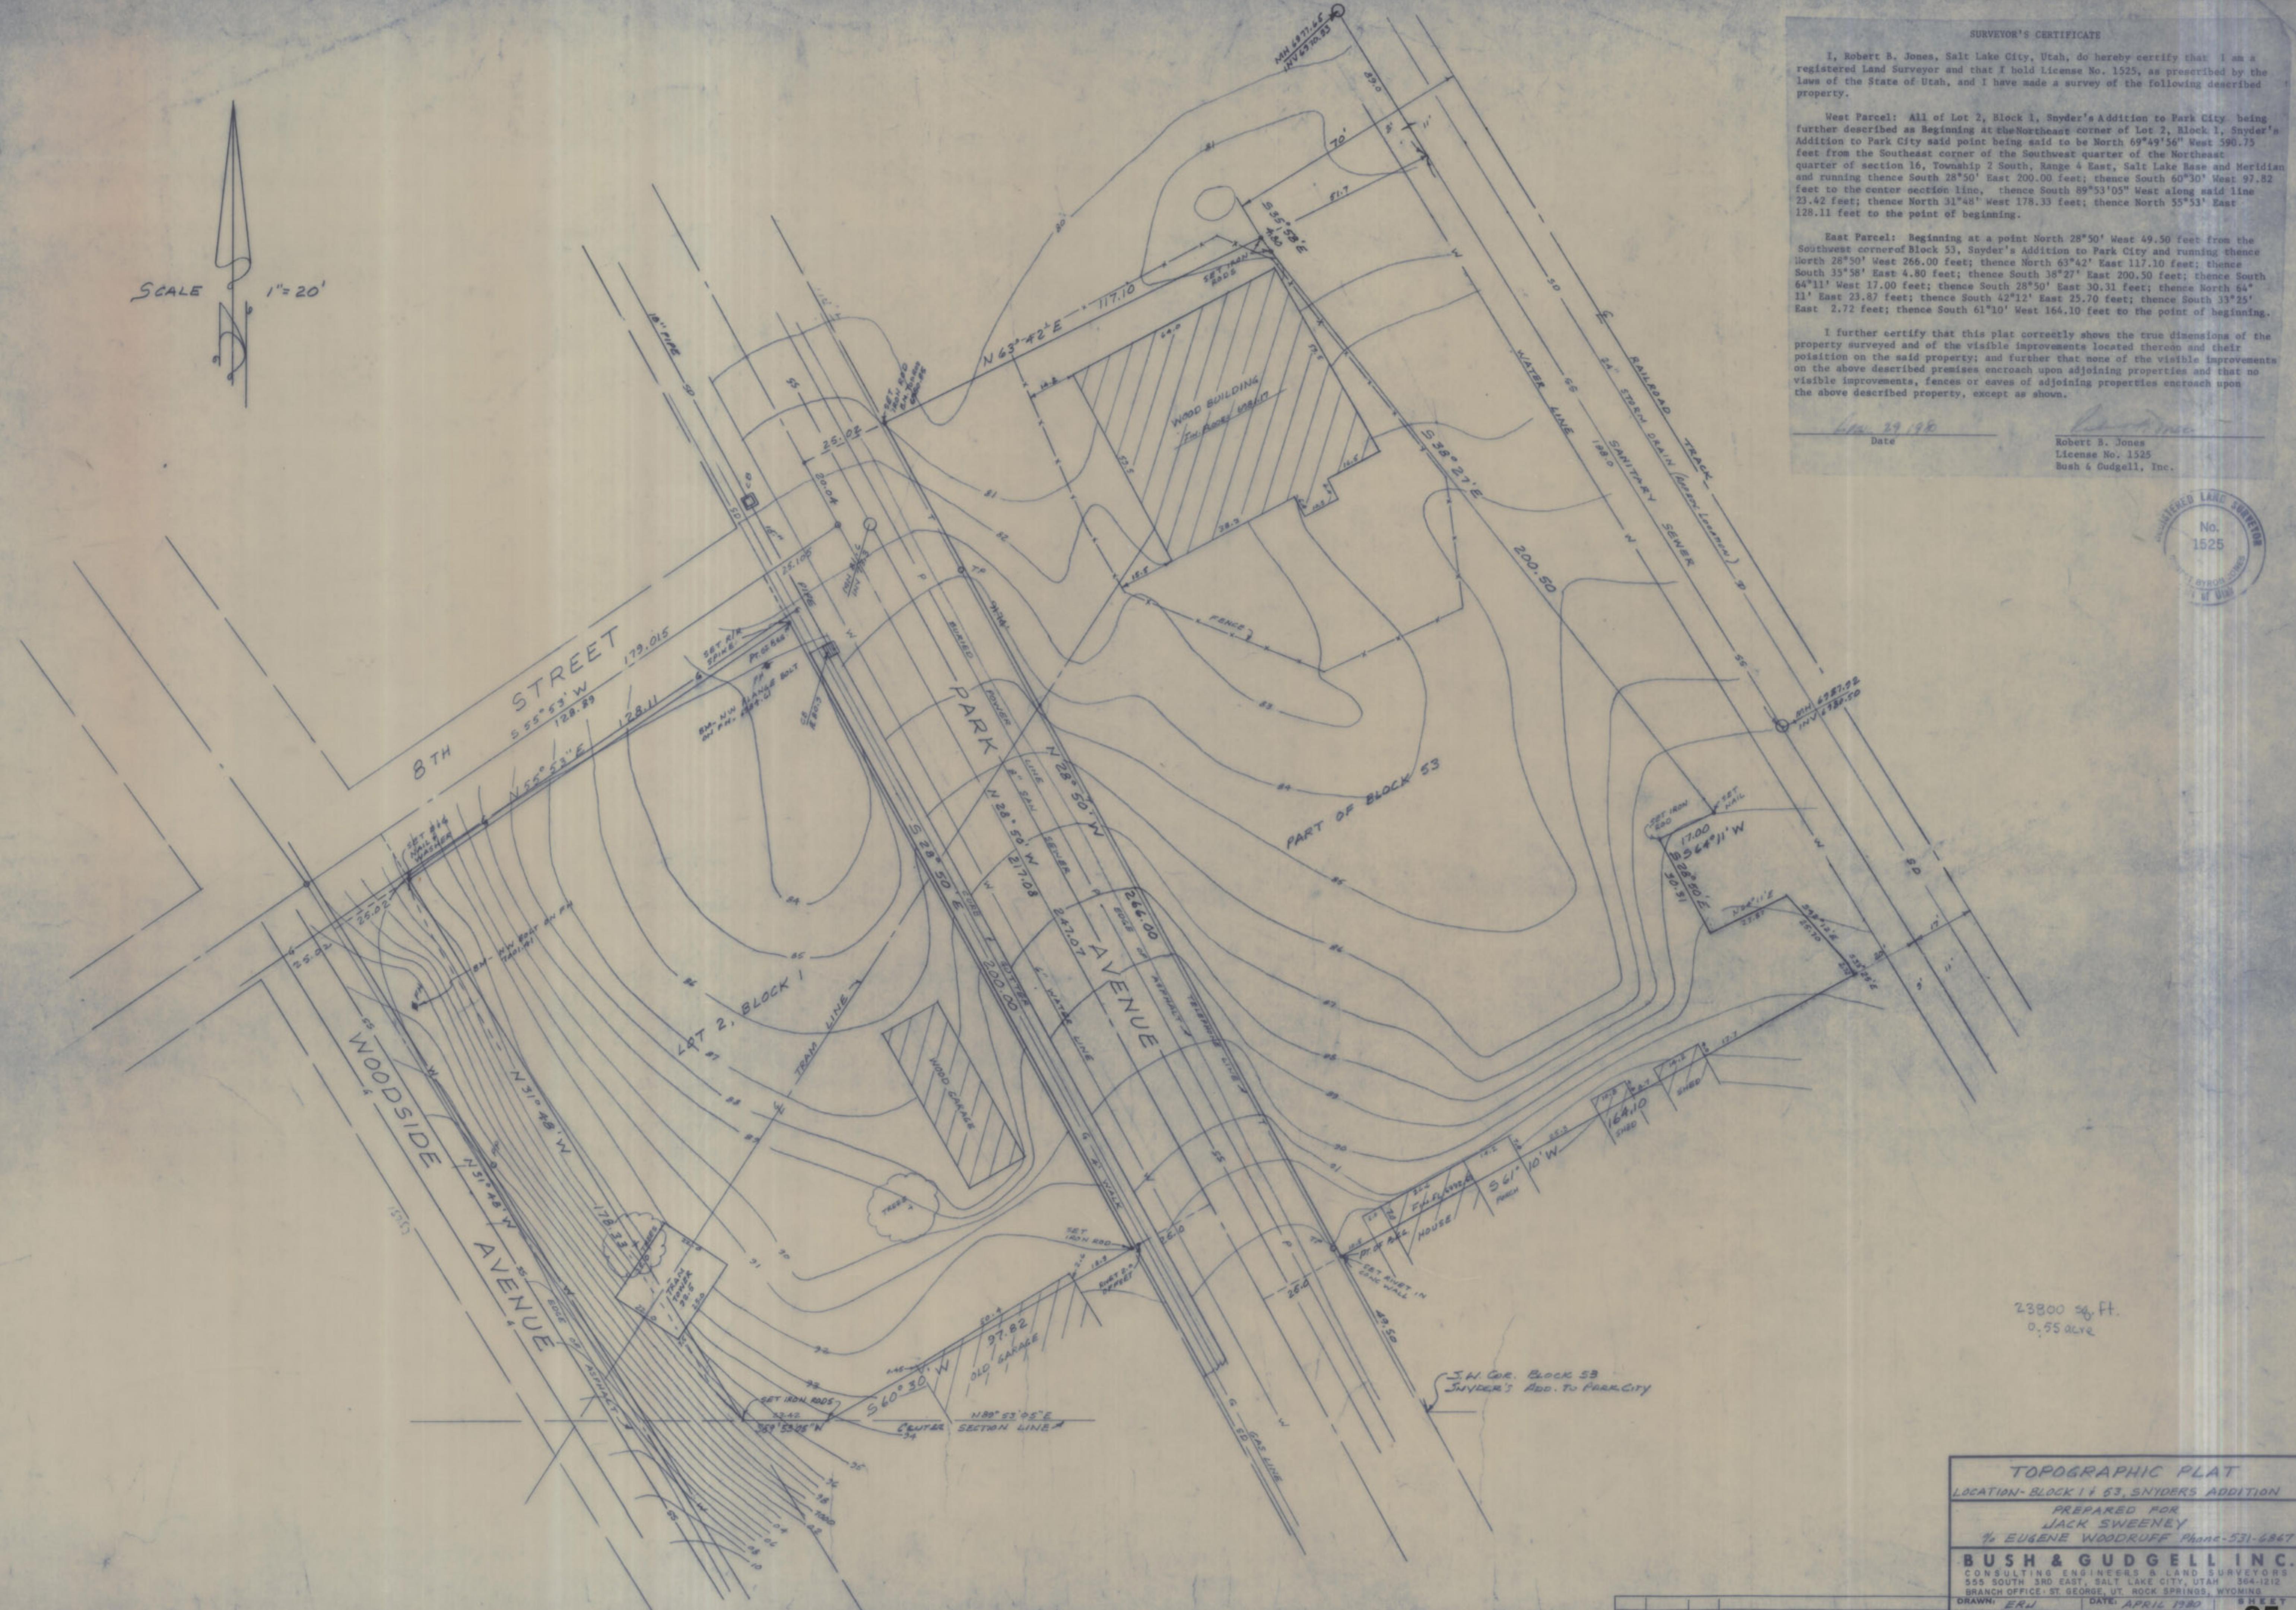


**PROPERTY SURVEY**  
**LOCATION- BLOCK 53, SNYDERS ADDITION**

PREPARED FOR  
SWEENEY-HUNTSMAN

**BUSH & GUDGELL INC.**  
CONSULTING ENGINEERS & LAND SURVEYORS  
55 SOUTH 3RD EAST, SALT LAKE CITY, UTAH 364-1212  
BRANCH OFFICE: ST. GEORGE, UT. ROCK SPRINGS, WYOMING

AWN: ERH	DATE: OCT 1981	SHEET 26 OF
HECKED:	SCALE: 1" = 20'	
PROVED:	JOB NO.: 34637-3	
	34639-3	

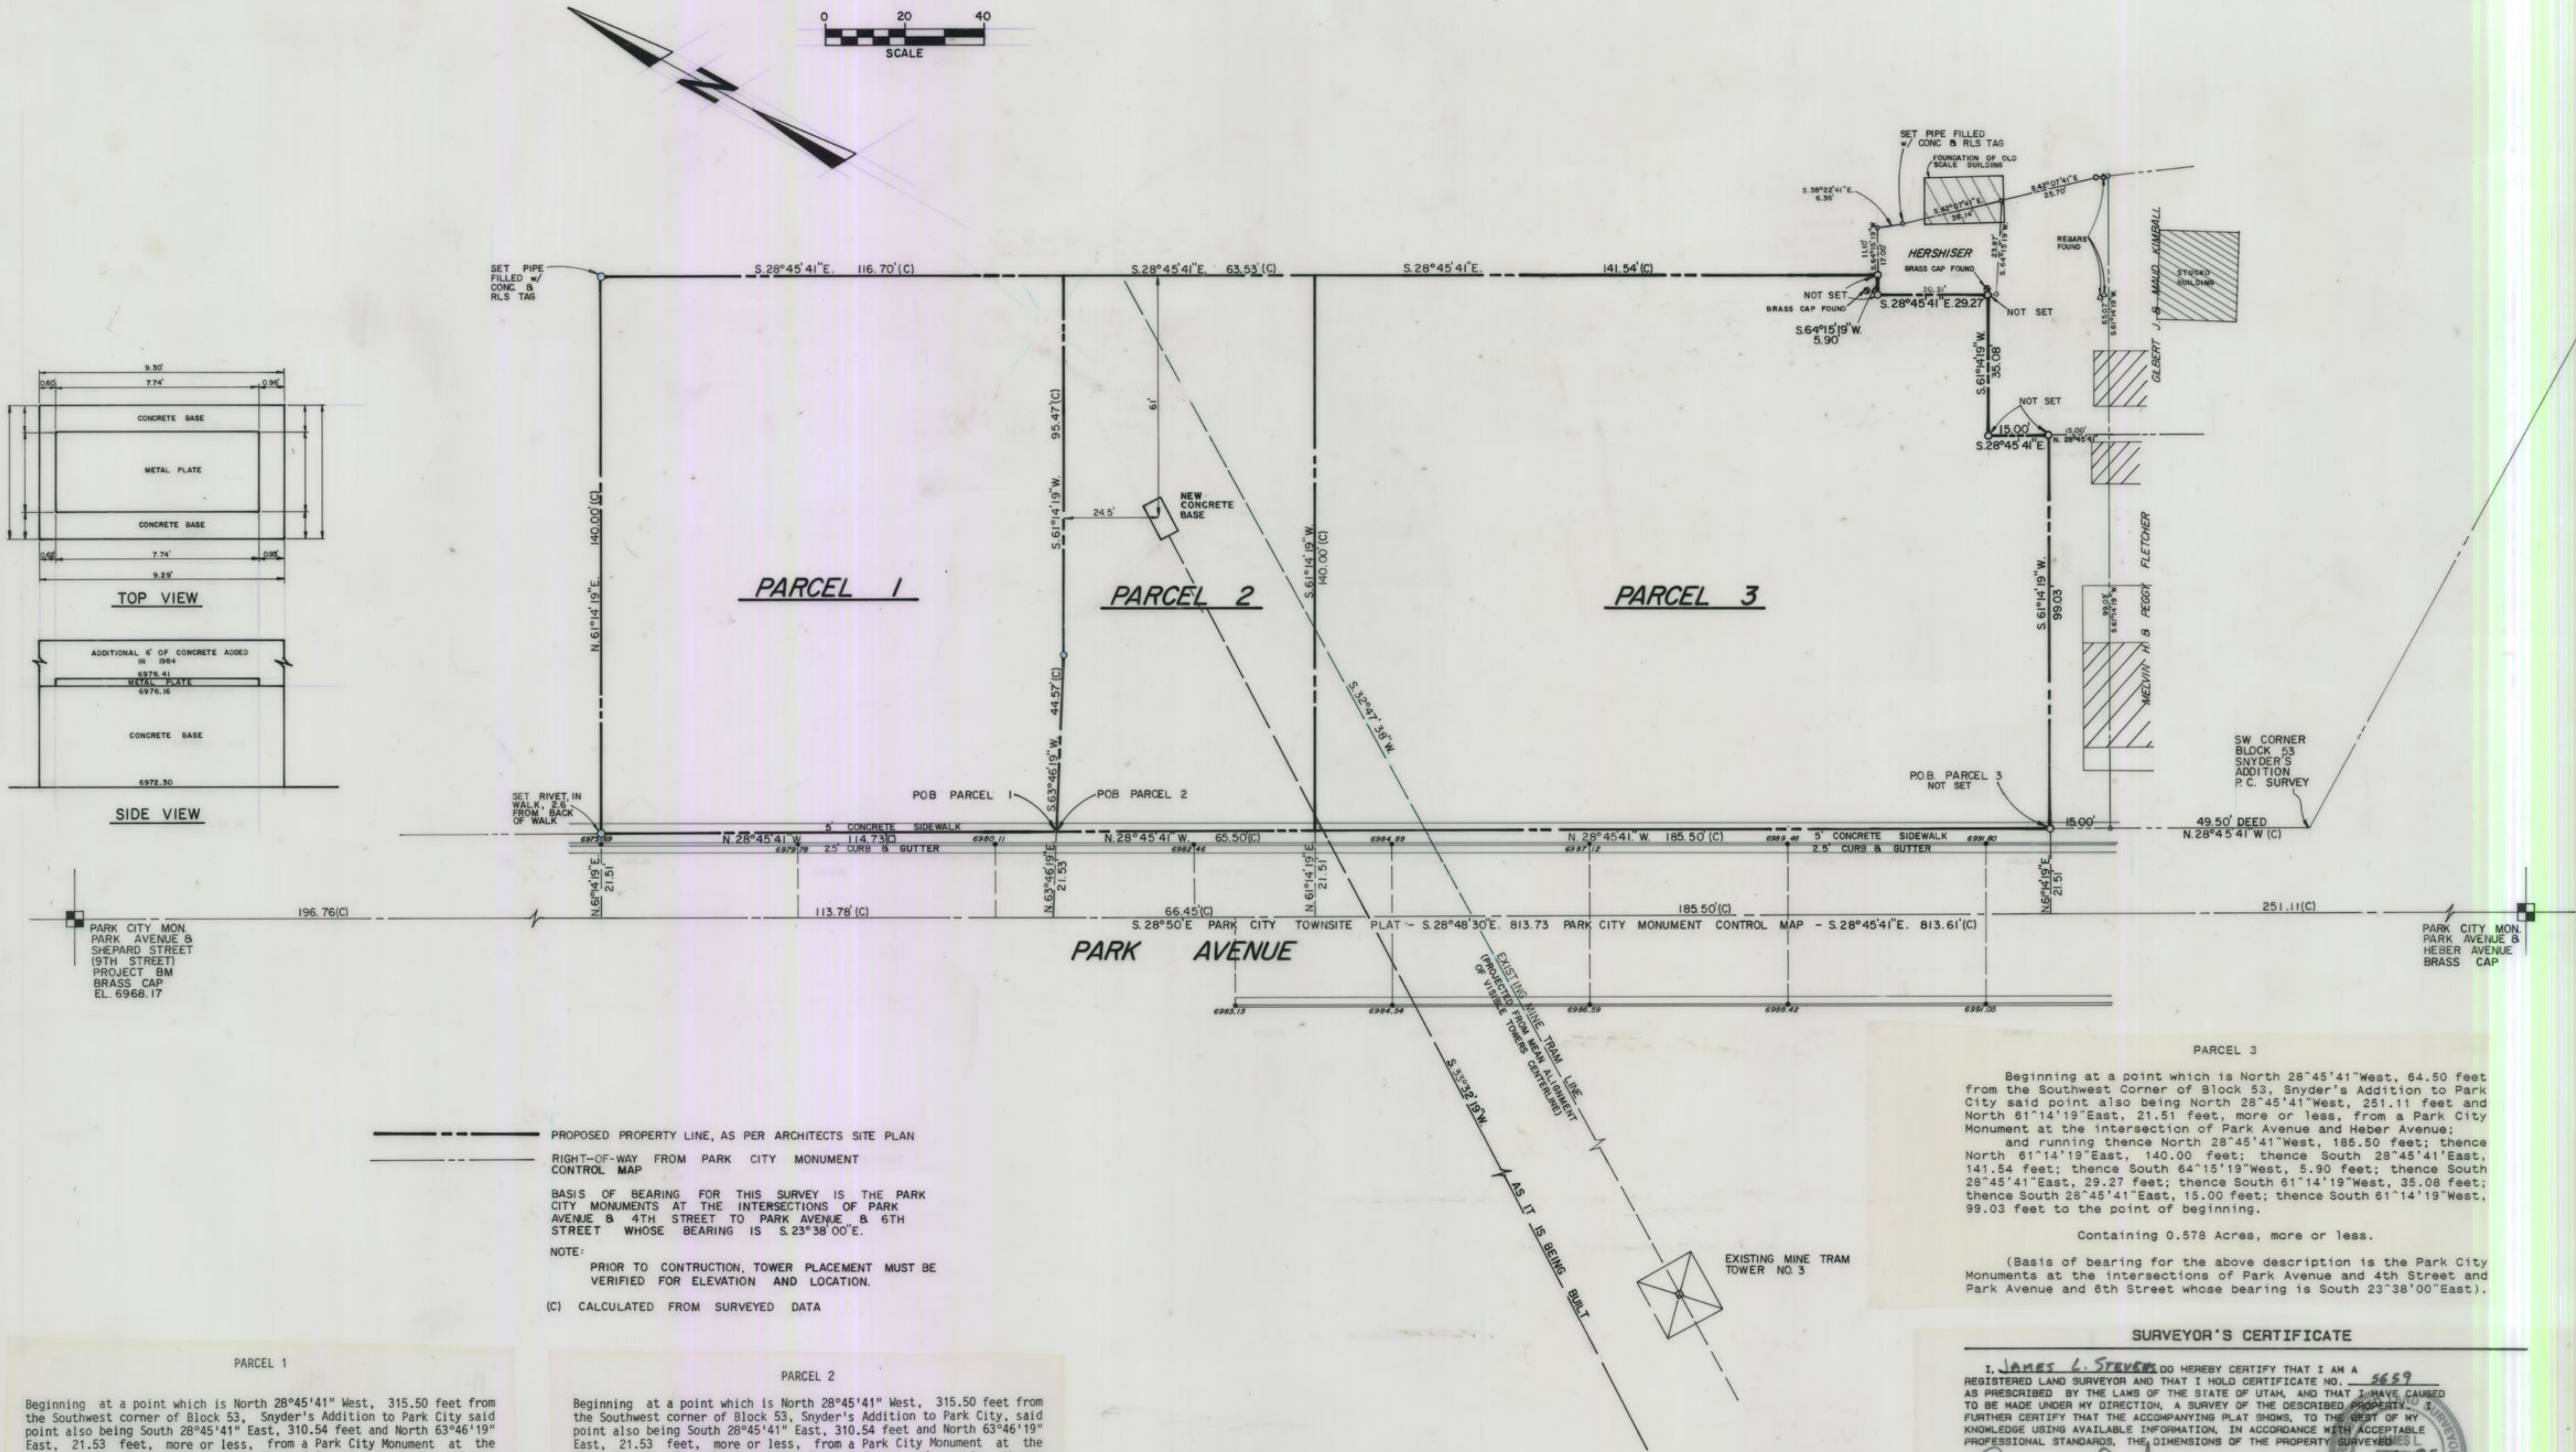

NO.	DATE	REVISION	BY	OK'D. BY
4	3-15-89	REVISED SURVEY	J.L.S.	
3	4-25-85	CHANGE NEW TRAM LOCATION	J.L.S.	
2	9-4-84	ADD ADDITION BUILDINGS & REBAR	J.L.S.	
1	1-27-84	REVISED PARCEL 3	J.L.S.	



PROPOSED COALITION PROPERTY  
& PROPOSED CHAIRLIFT LOCATION  
BLOCK 53, SNYDER ADDITION, P.C.S.  
PARK CITY, UTAH

P/S ASSOCIATES, INC.  
Engineers and Surveyors  
Salt Lake City, Utah

GRAN BY J.L.S. DATE 7-7-83  
JOB NUMBER 292 APPROVED BY  
CHECKED BY ETC FILE NO. 1A

SHEET NO.  
27


0 50 100  
SCALE




GREATER PARK CITY COMPANY  
TOWNLIFT EASEMENTS

R.J. SORENSEN ASSOCIATES DRAWN BY J.L.S. DATE 3-24-87  
Engineers and Surveyors JOB NUMBER 205 APPROVED BY \_\_\_\_\_  
Salt Lake City, Utah CHECKED BY J.P.B. FILE NO. \_\_\_\_\_

SHEET NO.  
28

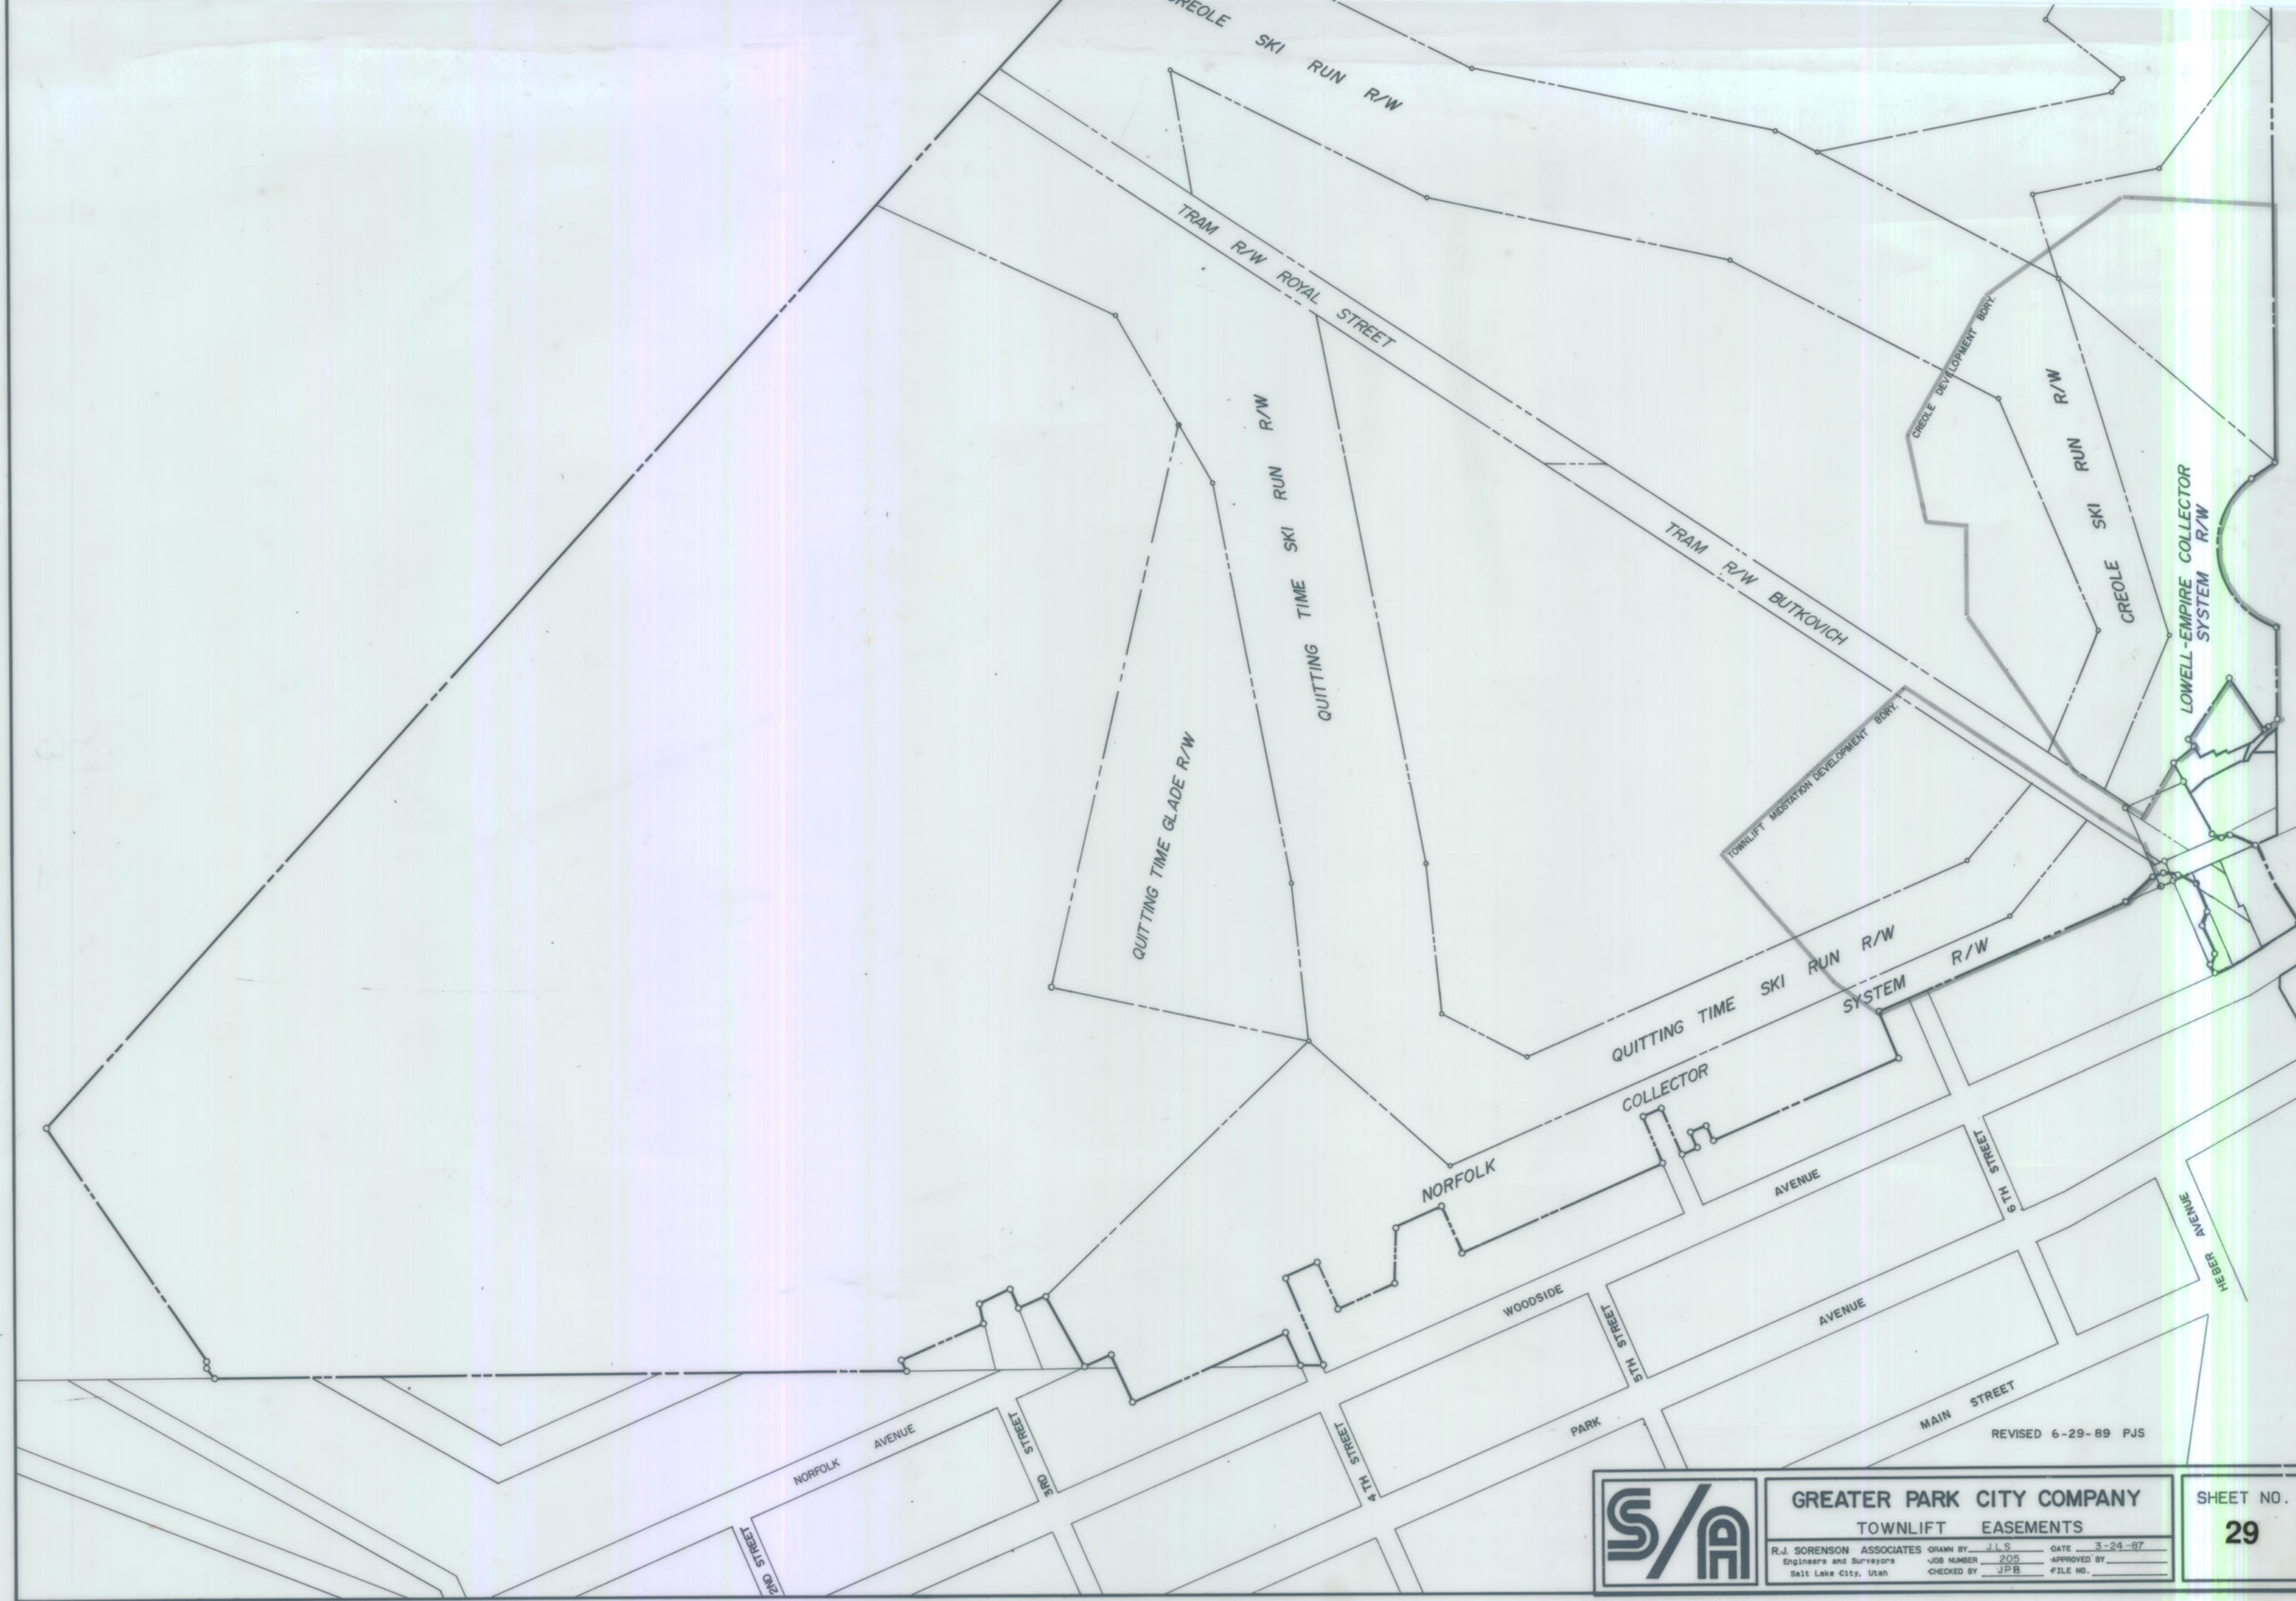

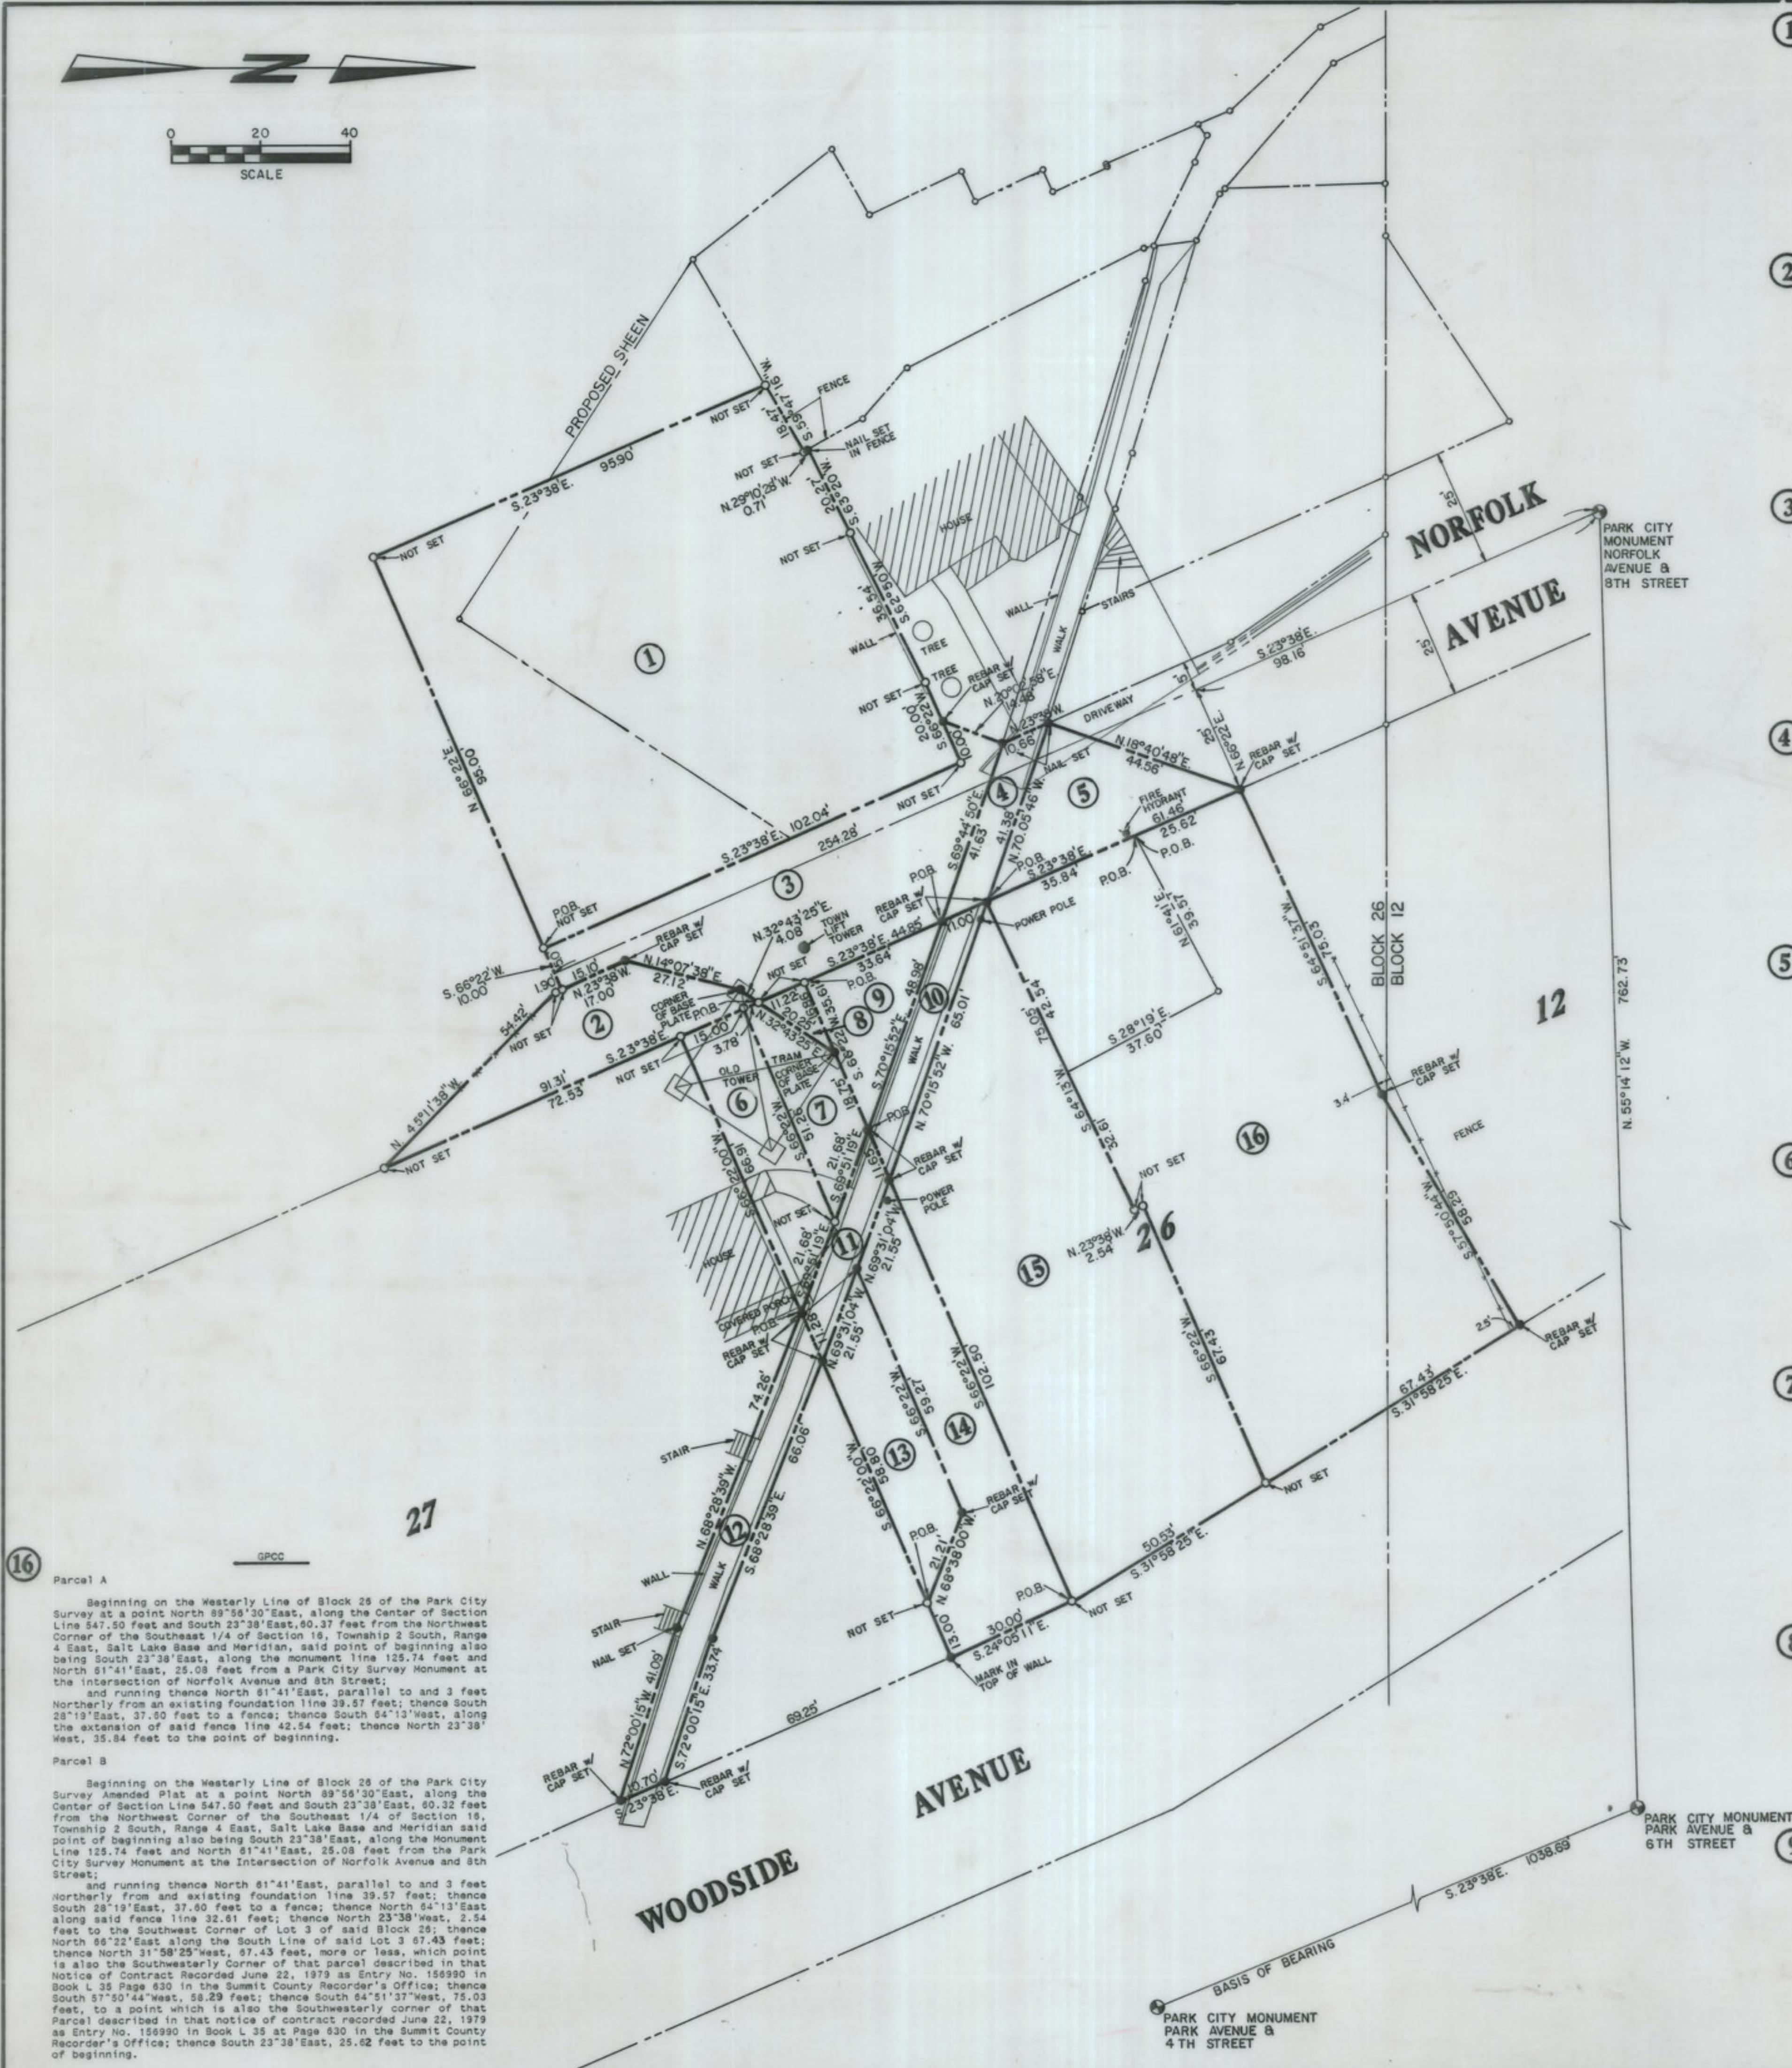

- SHEEN**

Beginning at a point which is South 23°38' East, 50.02 feet and South 66°22' West, 30.00 feet from the Southwest Corner of Block 26, Park City Survey, Amended Plat said point also being South 23°38' East, 254.28 feet and South 66°22' West, 5.00 feet from a Park City Monument at the intersection of Norfolk Avenue and 8th Street; and running thence North 23°38' West, 102.04 feet; thence South 66°22' West, 20.00 feet to the Westerly line of Norfolk Avenue; thence South 62°50' West, 36.54 feet; thence South 63°20' West, 20.27 feet; thence South 29°10'28" East, 0.71 feet; thence South 59°47'18" West, 18.47 feet; thence South 23°38' East, approximately 45.90 feet to a point South 66°22' West, 125.00 feet from the Southwest Corner of said Block 26; thence South 23°38' East, 50.00 feet; thence North 66°22' East, 95.00 feet to the point of beginning.

Containing 0.22 Acres, more or less.

(Basis of bearing for the above description is the Park City Monuments at the intersection of Park Avenue and 4th Street and Park Avenue and 6th Street whose bearing is South 23°38' East.)

**KIMBALL NORFOLK**

Beginning at a point which is South 23°38' East, 11.22 feet from the Southwest Corner of Block 26, Park City Survey, Amended Plat said point also being South 23°38' East, 215.48 feet and North 66°22' East, 25.00 feet from a Park City Monument at the Intersection of Norfolk Avenue and 8th Street; and running thence South 23°38' East, 91.31 feet; thence North 45°11'38" West, 54.42 feet; thence North 23°38' West, 17.00 feet; thence North 14°07'38" East, 27.12 feet; thence North 32°43'25" East, 4.08 feet to the point of beginning.

Containing 1100 S.F., more or less.

Subject to and together with any and all easements, right-of-ways and restrictions of record or enforceable at law or in equity.

(Basis of bearing for the above description is the Park City Monuments at the Intersection of Park Avenue and 4th Street and Park Avenue and 6th Street whose bearing is South 23°38' East.)

**NORFOLK SHEEN**

Beginning at a point which is North 23°38' West 33.64 feet from the Southwest Corner of Block 26, Park City Survey, Amended Plat, said point also being South 23°38' East, 170.62 feet and North 66°22' East, 25.00 feet from a Park City Monument at the Intersection of Norfolk Avenue and 8th Street; and running thence South 23°38' East, 44.85 feet; thence South 32°43'25" West, 4.08 feet; thence South 14°07'38" West, 27.12 feet; thence South 23°38' East, 15.10 feet; thence South 66°22' West, 10.00 feet; thence North 23°38' West, 102.04 feet; thence South 66°22' West 10.00 feet; thence North 20°02'58" East, 14.48 feet; thence South 69°44'50" East, 41.63 feet to the point of beginning.

Containing 2438 S.F., more or less.

Subject to and together with any and all easements, right-of-ways and restrictions of record or enforceable at law or in equity.

(Basis of bearing for the above description is the Park City Monuments at the Intersection of Park Avenue and 4th Street and Park Avenue and 6th Street whose bearing is South 23°38' East.)

**CRESCENT WALKWAY NORFOLK**

Beginning at a point which is North 23°38' West, 44.64 feet from the Southwest Corner of Block 26, Park City Survey, Amended Plat, said point also being South 23°38' East, 159.62 feet and North 66°22' East, 25.00 feet from a Park City Monument at the Intersection of Norfolk Avenue and 8th Street; and running thence South 23°38' East, 11.00 feet; thence North 69°44'50" West, 41.63 feet; thence North 23°38' West, 10.66 feet; thence South 70°05'46" East, 41.38 feet to the point of beginning.

Containing 325 S.F., more or less.

Subject to and together with any and all easements, right-of-ways and restrictions of record or enforceable at law or in equity.

(Basis of bearing for the above description is the Park City Monuments at the Intersection of Park Avenue and 4th Street and Park Avenue and 6th Street whose bearing is South 23°38' East.)

**NORFOLK GPCC**

Beginning at a point which is North 23°38' West 44.64 feet from the Southwest Corner of Block 26, Park City Survey, Amended Plat, said point also being South 23°38' East, 159.62 feet and North 66°22' East, 25.00 feet from a Park City Monument at the Intersection of Norfolk Avenue and 8th Street; and running thence North 70°05'46" West, 41.38 feet; thence North 18°40'48" East, 44.56 feet; thence South 23°38' East, 61.46 feet to the point of beginning.

Containing 922 S.F., more or less.

Subject to and together with any and all easements, right-of-ways and restrictions of record or enforceable at law or in equity.

(Basis of bearing for the above description is the Park City Monuments at the Intersection of Park Avenue and 4th Street and Park Avenue and 6th Street whose bearing is South 23°38' East.)

**KIMBALL SOUTHWEST 7TH STREET**

Beginning at the Northwest Corner of Block 27, Park City Survey, Amended Plat, said point also being South 23°38' East, 234.26 feet and North 66°22' East, 25.00 feet from a Park City Monument at the Intersection of Norfolk Avenue and 8th Street; and running thence North 23°38' West, 15.00 feet; thence North 66°22' East, 51.25 feet; thence South 69°51'19" East, 21.68 feet; thence South 66°22' West, 66.91 feet to the point of beginning.

Containing 886 S.F., more or less.

Subject to and together with any and all easements, right-of-ways and restrictions of record or enforceable at law or in equity.

(Basis of bearing for the above description is the Park City Monuments at the Intersection of Park Avenue and 4th Street and Park Avenue and 6th Street whose bearing is South 23°38' East.)

**KIMBALL NORTHWEST 7TH STREET**

Beginning at a point which is North 23°38' West, 15.00 feet from the Northwest Corner of Block 27, Park City Survey, Amended Plat, said point also being South 23°38' East, 219.26 feet and North 66°22' East, 25.00 feet from a Park City Monument at the Intersection of Norfolk Avenue and 8th Street; and running thence North 23°38' West, 3.78 feet; thence North 32°43'25" East, 20.25 feet; thence North 66°22' East, 18.75 feet; thence South 69°51'19" East, 21.68 feet; thence South 66°22' West, 51.25 feet to the point of beginning.

Containing 557 S.F., more or less.

Subject to and together with any and all easements, right-of-ways and restrictions of record or enforceable at law or in equity.

(Basis of bearing for the above description is the Park City Monuments at the Intersection of Park Avenue and 4th Street and Park Avenue and 6th Street whose bearing is South 23°38' East.)

**MPE EASEMENT TO KIMBALL-7TH STREET**

Beginning at the Southwest Corner of Block 26, Park City Survey, Amended Plat, said point also being South 23°38' East, 204.26 feet and North 66°22' East, 25.00 feet from a Park City Monument at the Intersection of Norfolk Avenue and 8th Street; and running thence North 66°22' East, 16.86 feet; thence South 32°43'25" West, 20.25 feet; thence North 23°38' West, 11.22 feet to the point of beginning.

Containing 95 S.F., more or less.

**CRESCENT WALKWAY MPE**

Beginning at a point which is North 23°38' West, 44.64 feet from the Southwest Corner of Block 26, Park City Survey, Amended Plat, said point also being South 23°38' East, 159.62 feet and North 66°22' East, 25.00 feet from a Park City Monument at the Intersection of Norfolk Avenue and 8th Street; and running thence South 70°15'52" East, 65.01 feet; thence South 66°22' West, 11.65 feet; thence North 70°15'52" West, 48.98 feet; thence North 23°38' West, 11.00 feet to the point of beginning.

Containing 456 S.F., more or less.

Subject to and together with any and all easements, right-of-ways and restrictions of record or enforceable at law or in equity.

(Basis of bearing for the above description is the Park City Monuments at the Intersection of Park Avenue and 4th Street and Park Avenue and 6th Street whose bearing is South 23°38' East.)

**CRESCENT WALKWAY 7TH STREET**

Beginning at a point which is North 66°22' East, 35.61 feet from the Southwest Corner of Block 26, Park City Survey, Amended Plat, said point also being South 23°38' East, 204.26 feet and North 66°22' East, 60.31 feet from a Park City Monument at the Intersection of Norfolk Avenue and 8th Street; and running thence North 66°22' East, 11.65 feet; thence South 69°31'04" East, 43.10 feet; thence South 66°22' West, 11.28 feet; thence North 69°51'19" West, 43.36 feet to the point of beginning.

Containing 344 S.F., more or less.

Subject to and together with any and all easements, right-of-ways and restrictions of record or enforceable at law or in equity.

(Basis of bearing for the above description is the Park City Monuments at the Intersection of Park Avenue and 4th Street and Park Avenue and 6th Street whose bearing is South 23°38' East.)

**CRESCENT WALKWAY KIMBALL**

Beginning at a point which is North 66°22' East, 66.91 feet from the Northwest Corner of Block 27, Park City Survey, Amended Plat, said point also being South 23°38' East, 234.26 feet and North 66°22' East, 91.62 feet from a Park City Monument at the Intersection of Norfolk Avenue and 8th Street; and running thence North 66°22' East, 11.28 feet; thence South 68°28'39" East, 66.06 feet; thence South 72°00'15" East, 33.74 feet; thence South 23°38' East, 10.70 feet; thence North 72°00'15" West, 41.09 feet; thence North 68°28'39" West, 74.26 feet to the point of beginning.

Containing 860 S.F., more or less.

Subject to and together with any and all easements, right-of-ways and restrictions of record or enforceable at law or in equity.

(Basis of bearing for the above description is the Park City Monuments at the Intersection of Park Avenue and 4th Street and Park Avenue and 6th Street whose bearing is South 23°38' East.)

**KIMBALL EAST 7TH STREET**

Beginning at a point which is South 66°22' West, 13.00 feet from the Northeast Corner of Block 27, Park City Survey, Amended Plat, said point also being South 23°38' East, 234.26 and North 66°22' East, 161.70 feet from a Park City Monument at the Intersection of Norfolk Avenue and 8th Street; and running thence South 66°22' West, 58.80 feet; thence North 69°31'04" West, 21.55 feet; thence North 66°22' East, 59.27 feet; thence South 68°38'00" East, 21.21 feet to the point of beginning.

Containing 886 S.F., more or less.

Subject to and together with any and all easements, right-of-ways and restrictions of record or enforceable at law or in equity.

(Basis of bearing for the above description is the Park City Monuments at the Intersection of Park Avenue and 4th Street and Park Avenue and 6th Street whose bearing is South 23°38' East.)

**MPE 7TH STREET**

Beginning at the Southeast Corner of Block 26, Park City Survey, Amended Plat, said point being South 23°38' East, 204.26 feet and North 66°22' East, 174.46 feet from a Park City Monument at the Intersection of Norfolk Avenue and 8th Street; and running thence South 24°05'11" East, 30.00 feet; thence South 66°22' West, 13.00 feet; thence North 68°38'00" West, 21.21 feet; thence South 66°22' West, 59.27 feet; thence North 69°31'04" West, 21.55 feet; thence North 66°22' East, 102.90 feet to the point of beginning.

Containing 1729 S.F., more or less.

Subject to and together with any and all easements, right-of-ways and restrictions of record or enforceable at law or in equity.

(Basis of bearing for the above description is the Park City Monuments at the Intersection of Park Avenue and 4th Street and Park Avenue and 6th Street whose bearing is South 23°38' East.)

**MPE PARCEL**

Beginning at a point which is South 23°38' East, 5.36 feet from the Northwest Corner of Lot 8, Block 26 of the Park City Survey according to the Amended Plat thereof which point is also South 23°38' East along the Monument Line 159.53 feet and North 66°33' East, 25.00 feet from the Park City Survey Monument at the Intersection of Norfolk Avenue and 8th Street; and running thence North 64°13' East, 75.05 feet; thence North 23°38' West, 2.54 feet; thence North 66°22' East, 67.43 feet; thence South 31°58'25" East, 50.53 feet; thence South 66°22' West, 149.76 feet; thence North 23°38' West, 44.64 feet to the point of beginning.

Containing 7013 S.F., more or less.

Subject to and together with any and all easements, right-of-ways and restrictions of record or enforceable at law or in equity.

(Basis of bearing for the above description is the Park City Monuments at the intersection of Park Avenue and 4th Street and Park Avenue and 6th Street whose bearing is South 23°38' East.)

**NARRATIVE**

The purpose of this survey is to resurvey a parcel of land for the extension of a ski run for the Park City Resort located in Summit County, Utah. The basis of bearing was the Monuments set by Park City on Park Avenue at the intersections of 4th Street and 6th Street whose bearing is South 23°38' East. The properties were located by tying into the City Monument at the intersection of Norfolk Avenue and 8th Street and using the Survey Control Map prepared by Bush and Gudgell Surveyors.

**SURVEYOR'S CERTIFICATE**

I, James L. Stevens, do hereby certify that I am a Registered Land Surveyor and that I hold License No. 5659 as prescribed by the laws of the State of Utah, and that I have caused to be made under my direction, a survey of the described property. I further certify that the accompanying plat shows, to the best of my knowledge, using available information, in accordance with acceptable professional standards, the dimensions of the property surveyed.

*James L. Stevens* *8-7-88*  
Registered Land Surveyor Date

NARRATIVE

SURVEYOR'S CERTIFICATE

I, James L. Stevens, do hereby certify that I am a Registered Land Surveyor and that I hold License No. 5659 as prescribed by the laws of the State of Utah, and that I have caused to be made under my direction, a survey of the described property. I further certify that the accompanying plat shows, to the best of my knowledge, using available information, in accordance with acceptable professional standards, the dimensions of the property surveyed.

**WOODSIDE TRAIL  
PARCEL MAP**